


CLARK / JOHNSON SURVEY


Part of Outlot No. 15, Section 29
T-5-S, R-6-E, Duchouquet Township,
City of Wapakoneta, Auglaize County, Ohio.

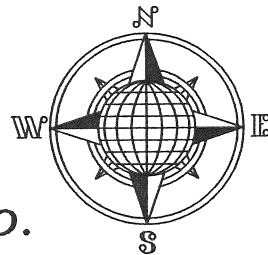

J. & F. Wireman
Volume 211, page 154

Wheeler Lane


Edge of Pavement

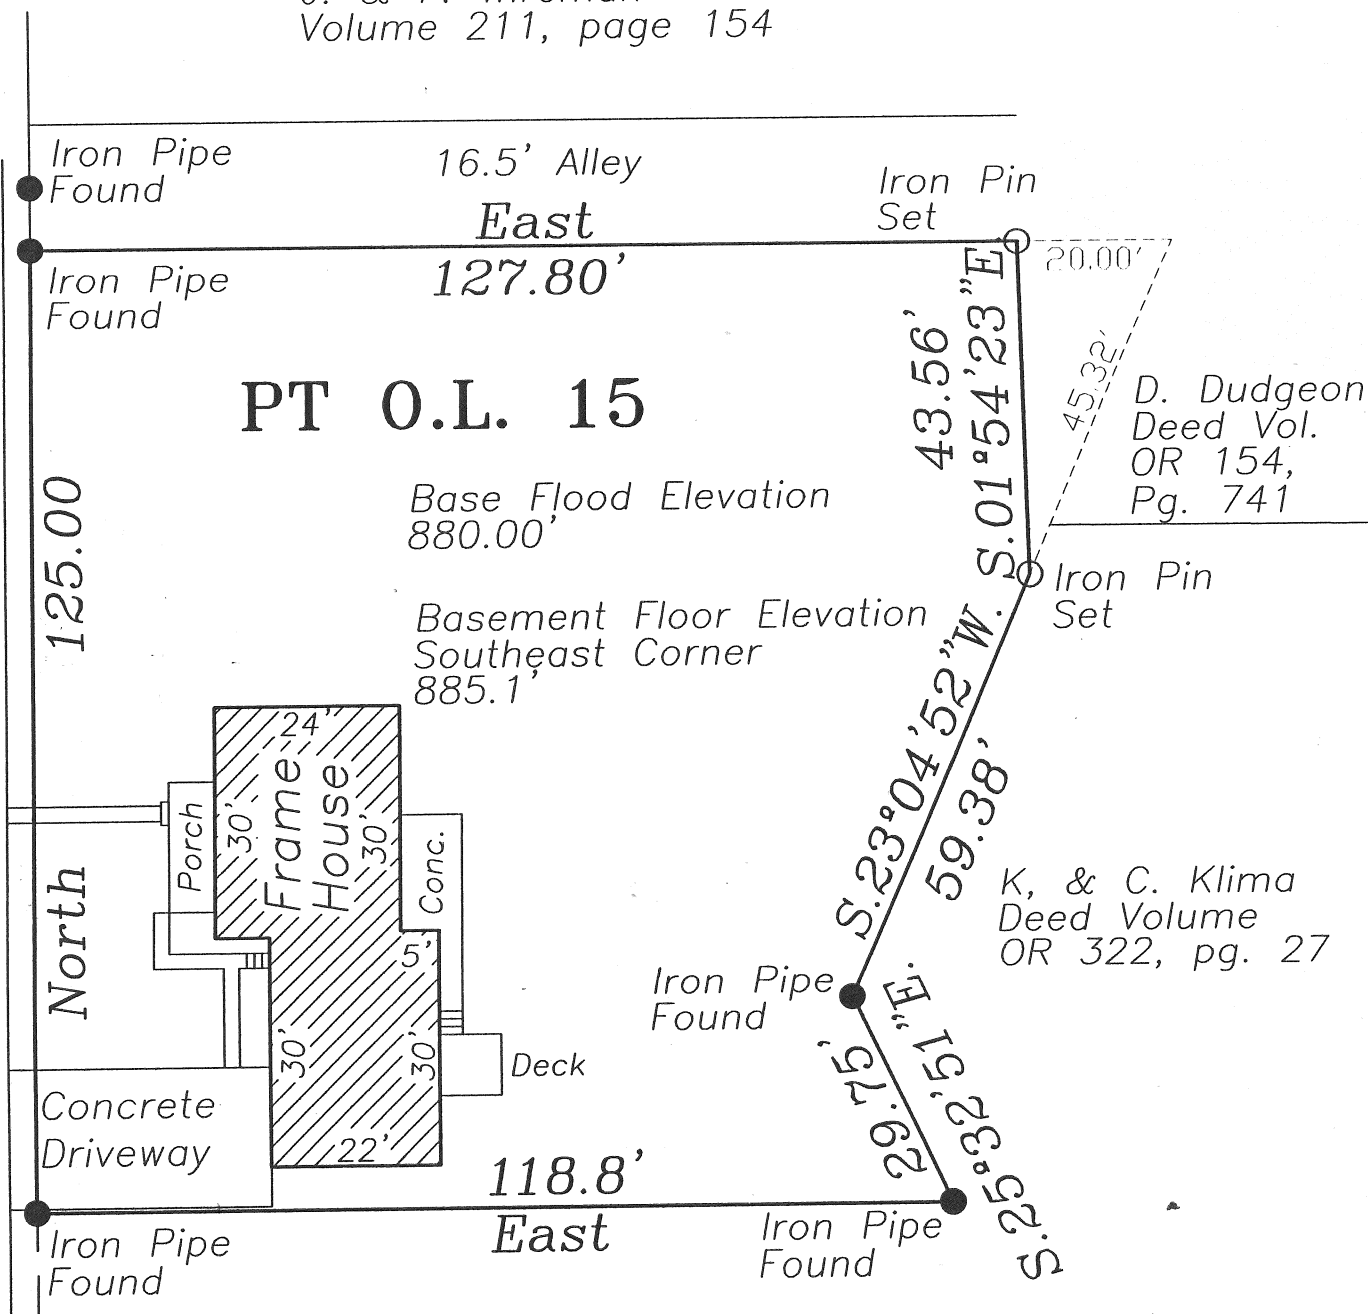

Filed in Survey Book "P",
Page 685, in the Auglaize
County Engineer's Office.



GRAPHIC SCALE

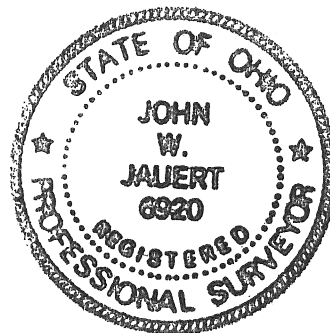

ATTEST:

John W. Jauert
Professional Surveyor No. 6920

Jauert
surveying

11584 Monroe Road
Wapakoneta, Ohio
45895
(419) 657-6999

CLIENT: Jim Clark / Betty Johnson

COUNTY: Auglaize TOWNSHIP: Duchouquet SEC. 29

DRAWN BY: J.W.J. SCALE: 1"=25' DWG.# 07-3142

CHECKED BY: DATE: August 2007

SHEET 1 OF 1

(T-5-S; R-6-E)

P-685