


Myers Estate Survey

Part of the N.W. Quarter of Section 34,
Town-4-South, Range-6-East,
Duchouquet Township, Auglaize County, Ohio
as evidenced by O.R. Volume 231, Page 937.

Legend

- "A" □ Monument Box (found)
- "B" ○ 5/8" re-rod (found)
- "C" ○ 1" Iron Pipe {K&K} (found)
- "D" ∅ "mag" nail (found)
- "E" ☆ "mag" nail (set)
- "F" ● 5/8" re-rod w/cap (set)

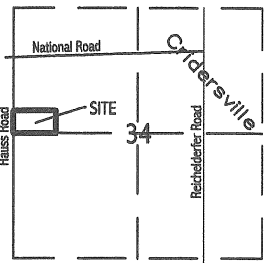


VICINITY MAP - SECTION 34

Survey references

- "Otterbein Homes" Survey by Kohli & Kaliher
Drawing "H" 551 dated 10-23-86.
- "Kissell Company" Survey by Thomas C.
Hubbell, PS 5044 dated 12-14-84.
- Jauert Surveying - field notes determining
location of West Quarter Corner, Sec. 34

I hereby certify that this plat depicts a field survey,
performed under my direct supervision on the date
shown hereon.

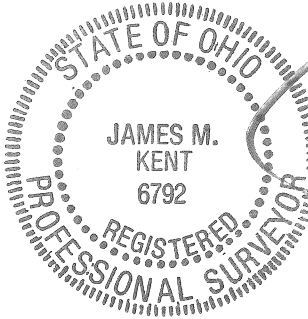


[Signature]
JAMES M. KENT, PS 6792
1750 Bellefontaine Street
Wapakoneta, OH 45895


kent surveying, inc

Myers Estate Survey
acad - myers estate
drawing #4063-3
August 20, 2007

Basis of bearings per Auglaize County GPS
depicting the centerline of National Road
(box to box) as N 89°13'39"E

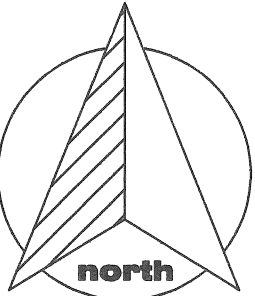


GRAPHIC SCALE

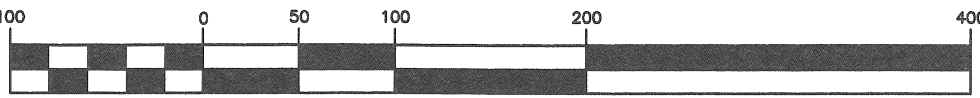

(IN FEET)

1 inch = 100 ft. S.E. Corner,
N.W. 1/4,
Section 34

MEADOWBROOK FIVE

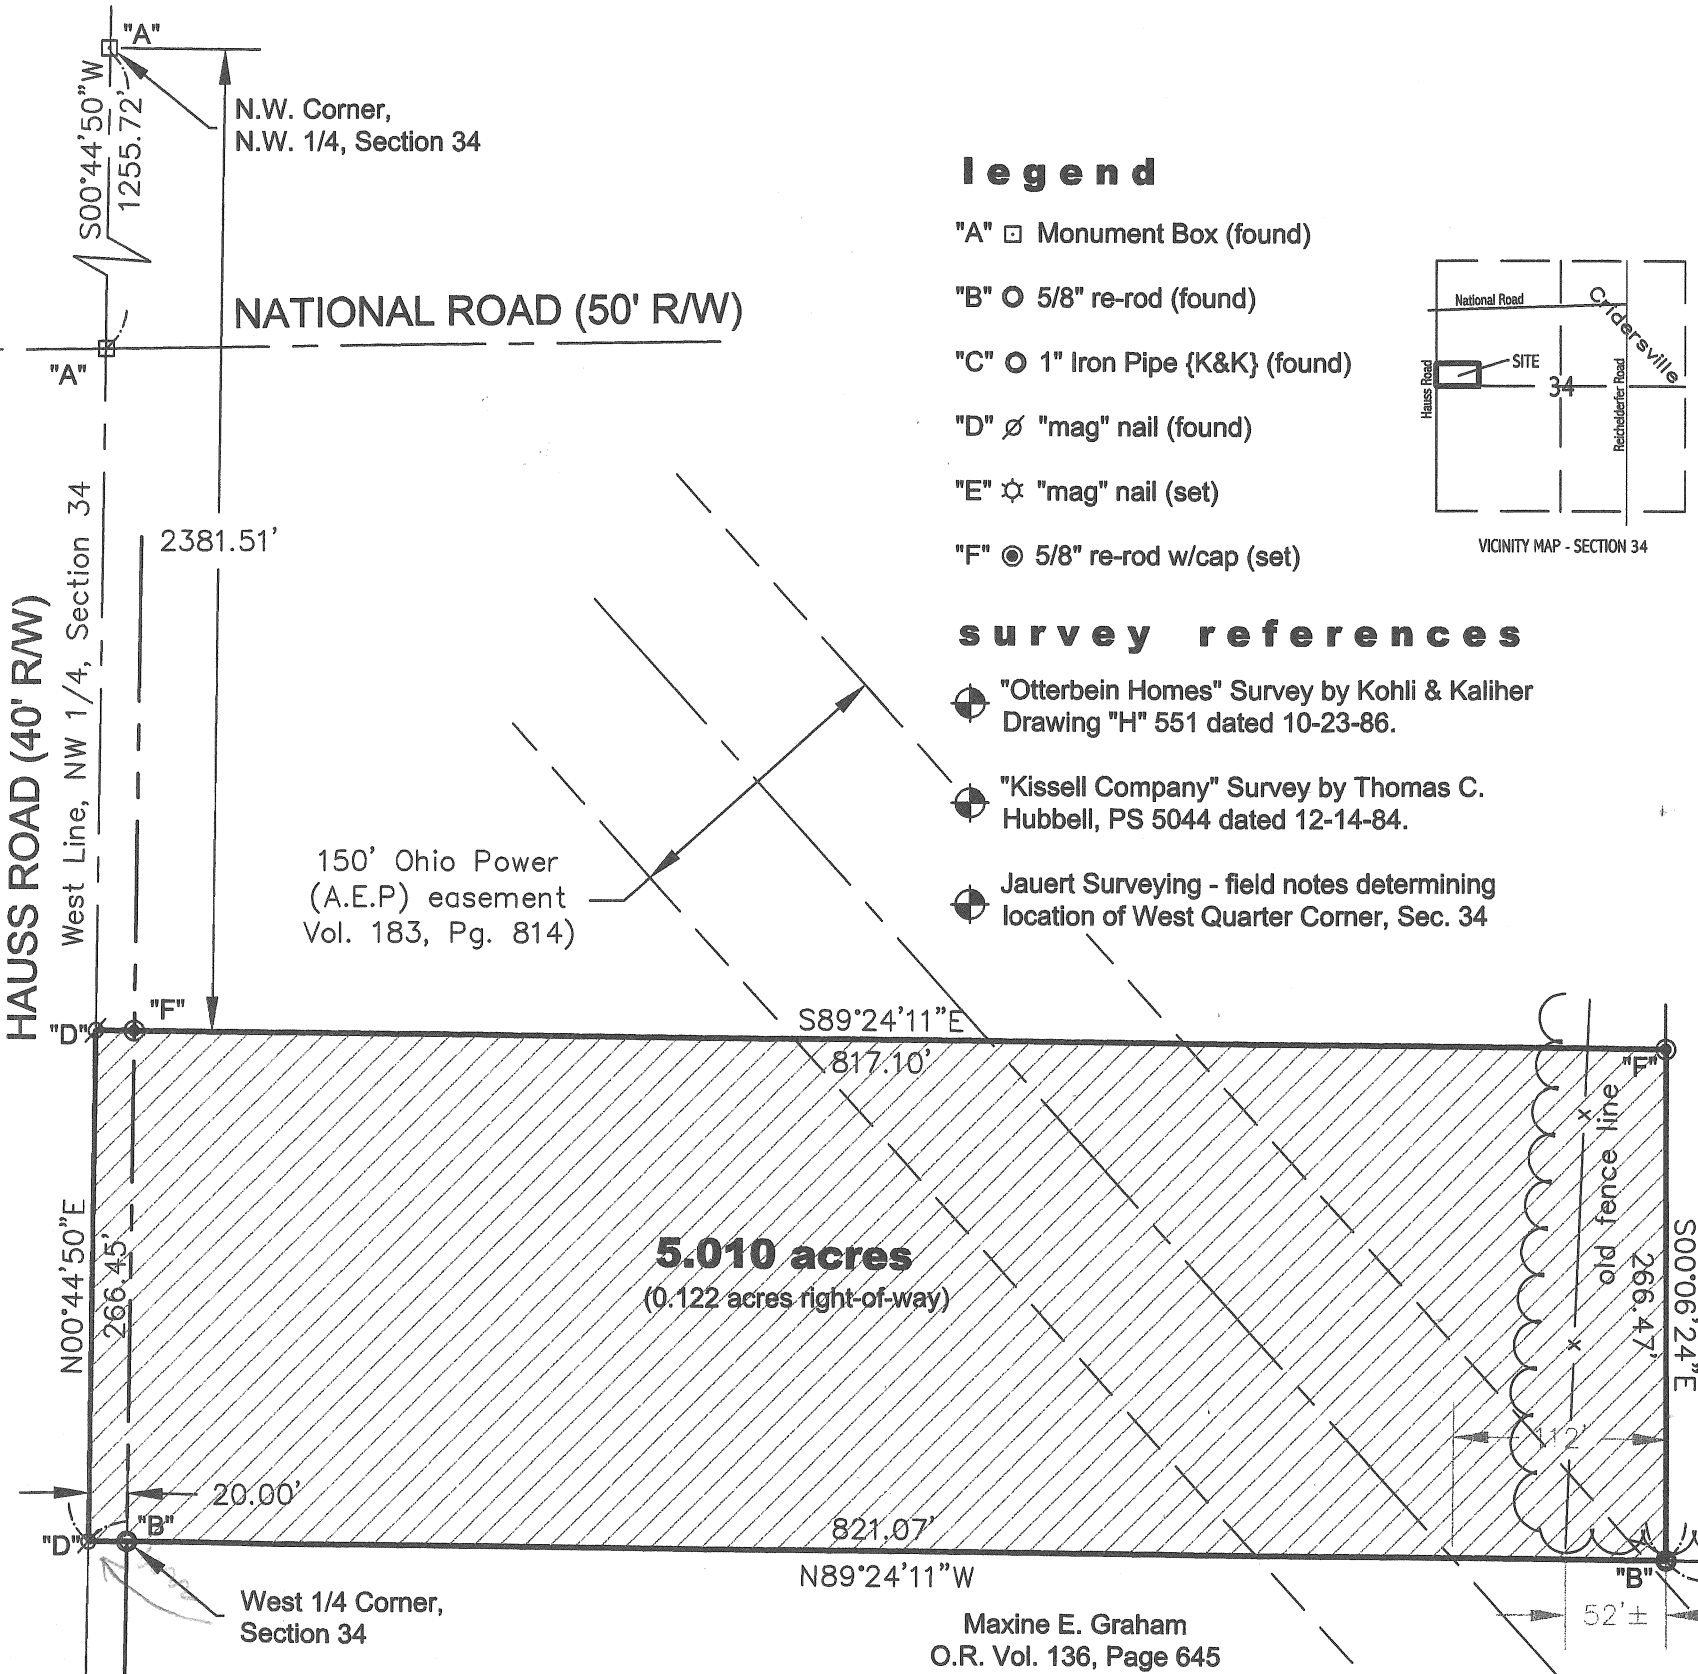

P-700