



MACKENBACH SURVEY

OF LOTS 9 AND 10 AND THE ADJOINING 1/2 OF VACATED SHEETS STREET
IN SHHETS ADDITION TO THE CITY OF ST. MARYS , AUGLAIZE COUNTY , OHIO .

JULY 11 , 2007



SCALE 1" 40'

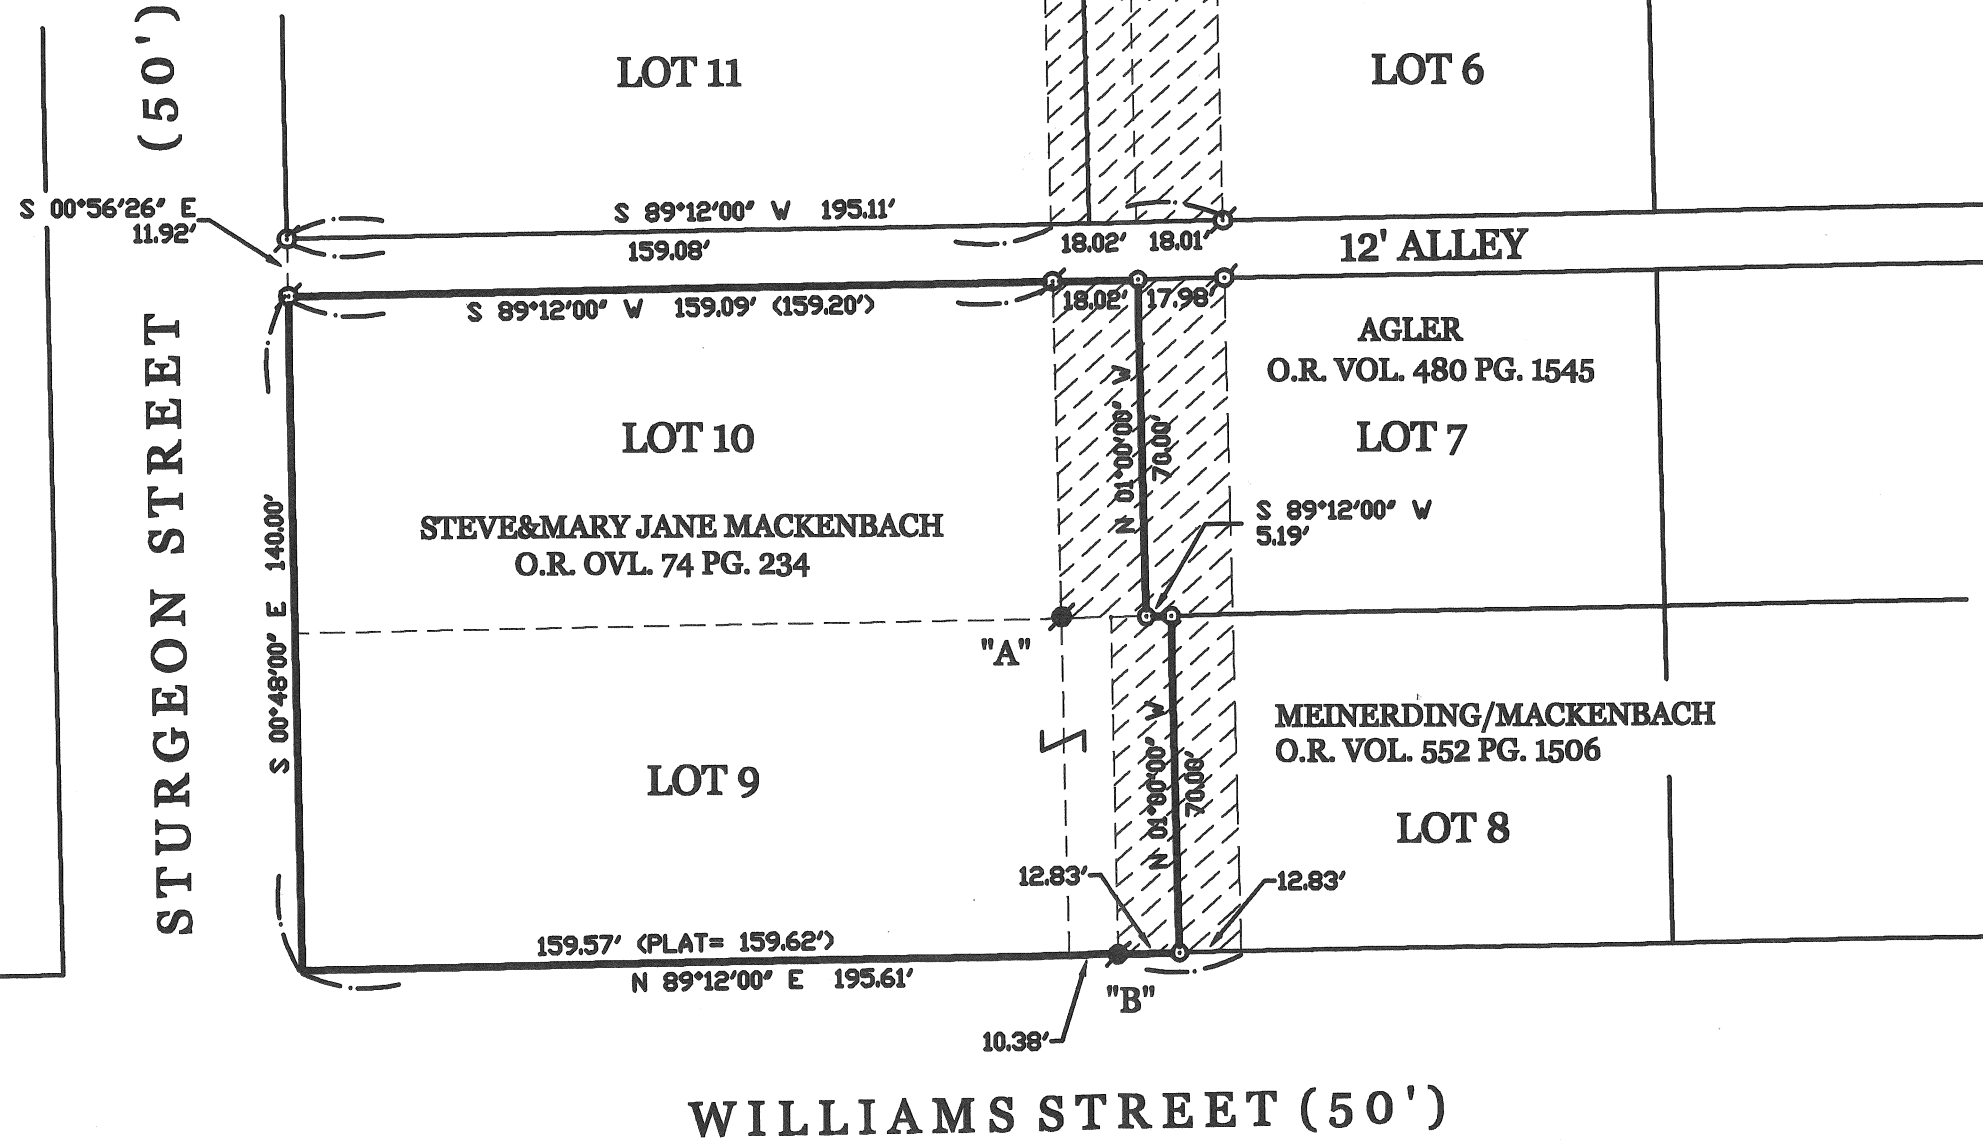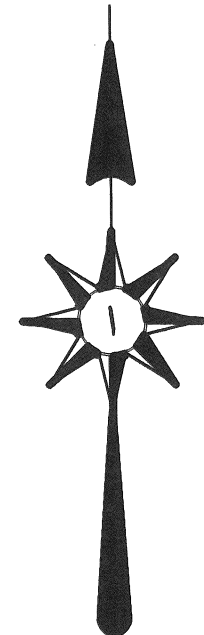

LEGEND

- "A" = 1/2" BAR IS N.26°25'12"E. -
0.39' FROM S.E. COR. LOT 10 .
- "B" = 1/2" BAR IS S.29°08'04"W. -
0.14' FROM S.E. COR. LOT 9 .

- ⊗ = ORIGINAL 3/4" IRON PIPE FROM SHEETS ADDITION FOUND .
- ⊗ = 1/2 INCH IRON BAR FOUND.
- ⊙ = 5/8 INCH IRON BAR SET.

SURVEYED BY

James W. Geeslin
JAMES W. GEESLIN
P.S. No. 7764

PERMANENT
PARCEL No.

Part of: Sec. T R Township
Grantor: Area Retained: Acres

Grantee: Area Transferred: Acres

Deed References:

APPROVALS:
AGENCY: DATE:

Board of Health
Township Zoning Officer

County Engineer

GEESLIN
LAND SURVEYING

107 N. CEDAR ST.,
COLDWATER, OHIO 45828
PHONE (419) 678-7232
FAX (419) 678-9332

P.729