


LARRY MILLER SURVEY

Being Lot No. 1268 in the Hoskins, Elliott, Williamson & Sheipline's Addition to the City of Wapakoneta, Auglaize County, Ohio.

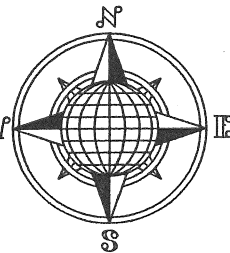

Survey Book "O",
Page 97.
50.09'
N.03°28'56"E.

S.87°11'06"E.
65.94'

N.03°34'32"E.
149.99'

Lot No. 1272

Lot No. 1271

T. Gibson
Vol. 211,,
Page 368.

S.87°11'06"E.
150.00'


16.5' Alley

Plat Book 2,
Page 51.

JEFFERSON STREET 60' R/W


LOGAN STREET 66' R/W

Southeast corner of Lot No. 1,
Steinbaugh's Replat, Plat Book
"C", page 27

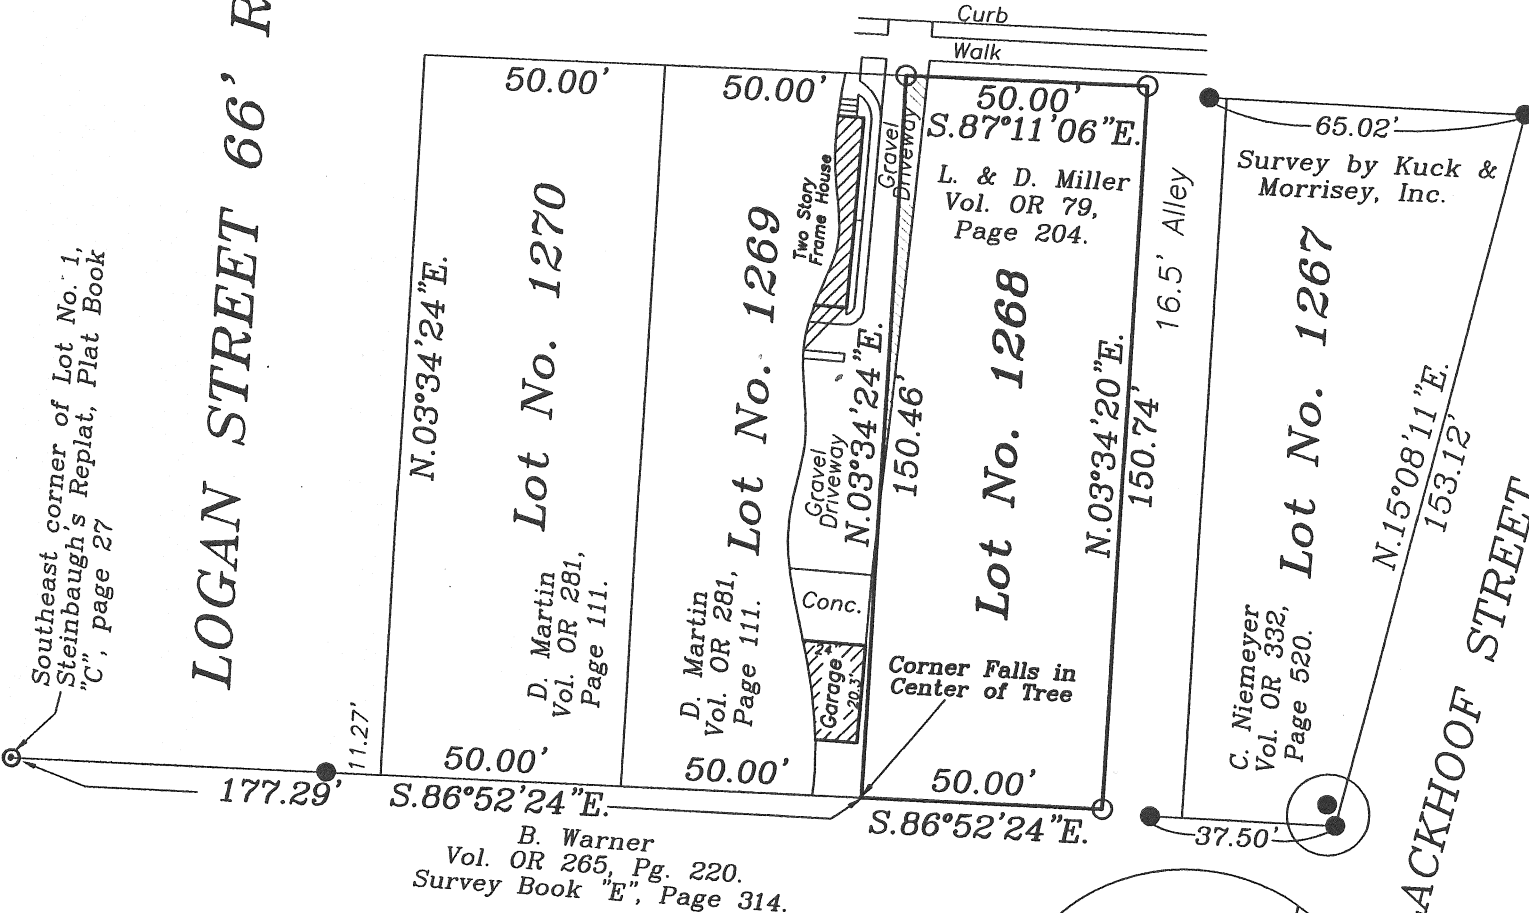

This Plat is Recorded in Survey Book "P", Page 785,
in the Auglaize County Engineer's Office.

Basis of bearing is assuming the East R/W Line of
Lot No. 1268 as N.03°34'32"E.

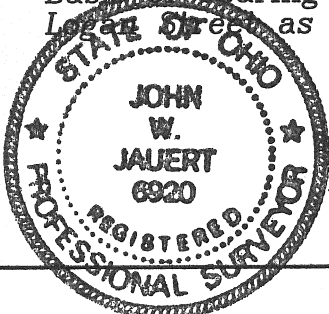

ATTEST:

John W. Jauert
Professional Surveyor No. 6920

Jauert
surveying

11584 Monroe Road
Wapakoneta, Ohio
45895
(419) 657-6999

CLIENT: Larry Miller

COUNTY: Auglaize TOWNSHIP: Duchouquet SEC. 32

DRAWN BY: J.W.J. SCALE: 1"=40' DWG.# 07-3257

CHECKED BY: DATE: December 2007

SHEET 1 OF 1

(T-5-S; R-6-E)

P-785