


# MARTIN SURVEY

SEC 34, TOWN 7 S, RANGE 4 E, JACKSON TWP.,  
VILLAGE OF MINSTER, AUGLAIZE COUNTY, OHIO

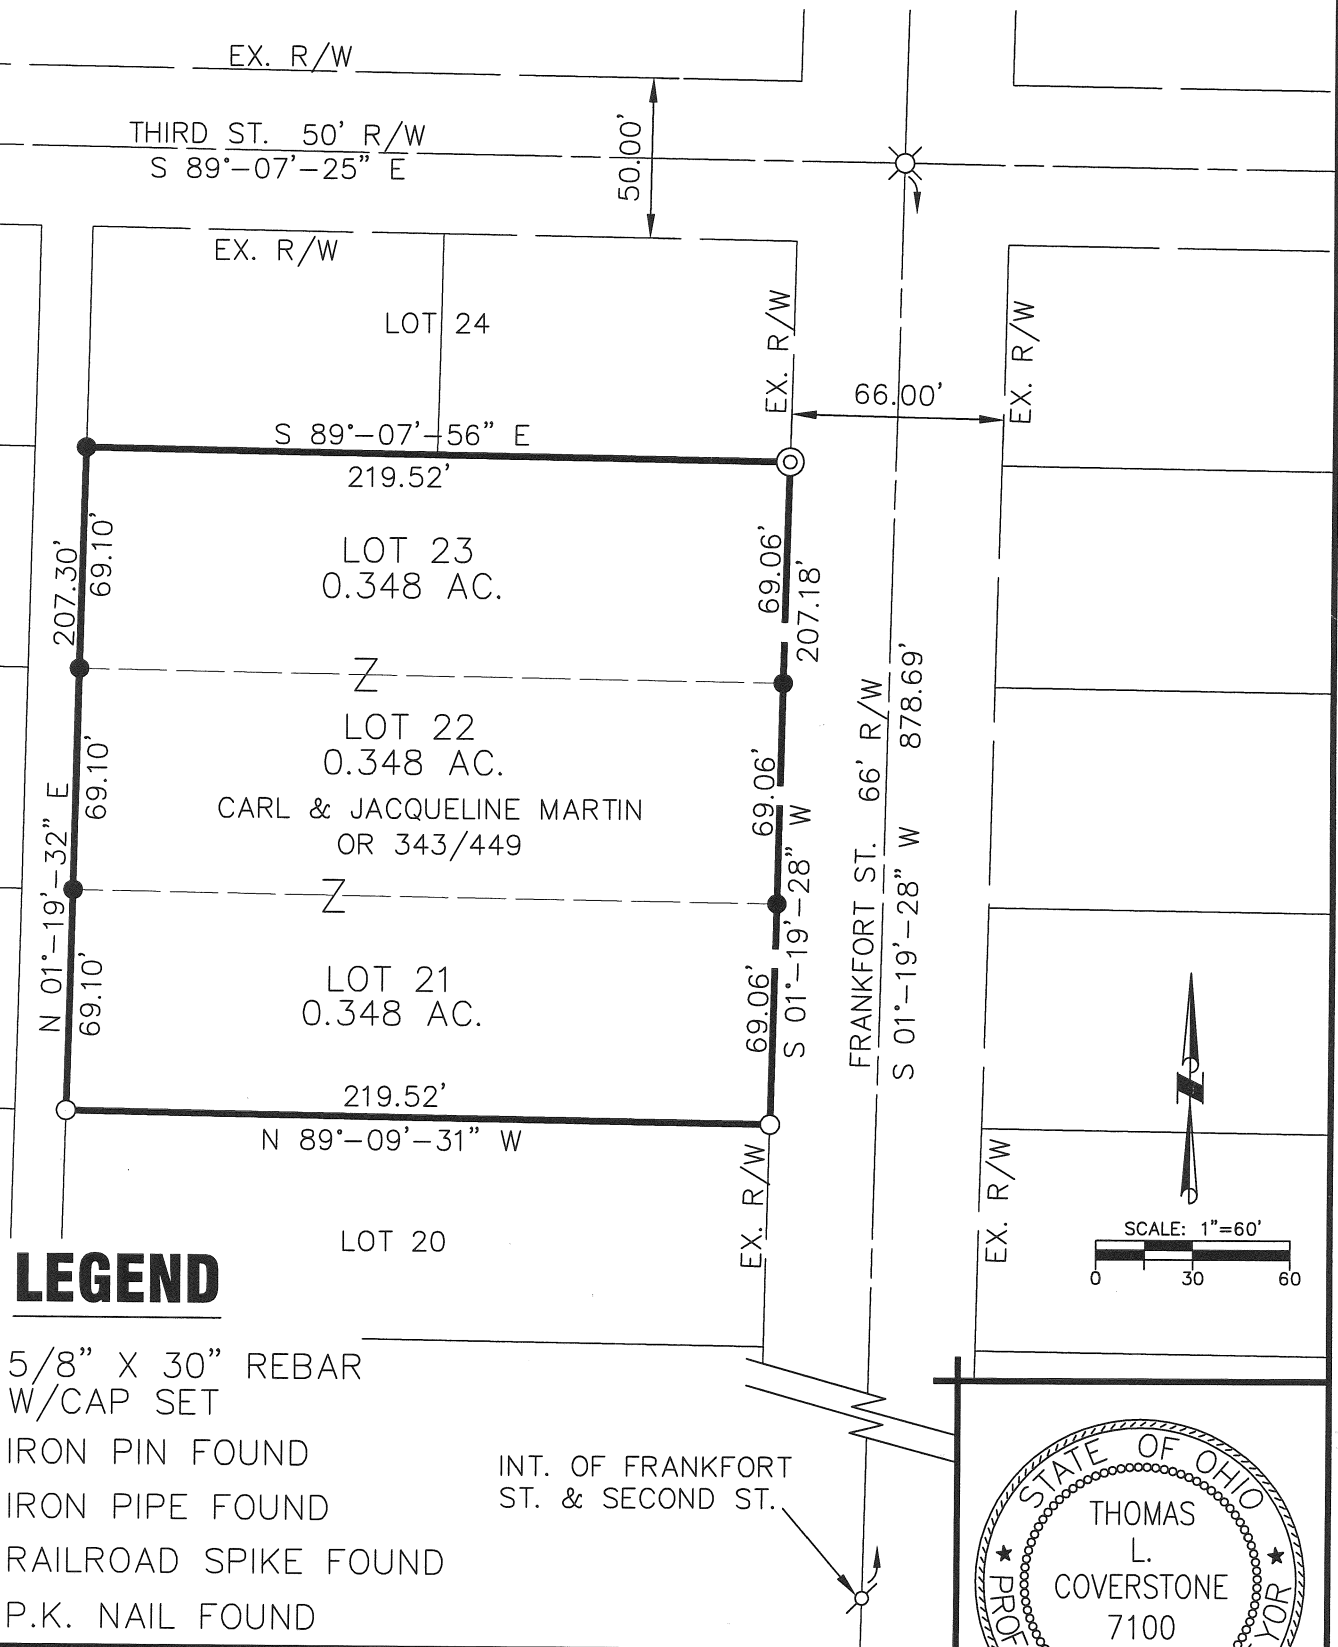


## LEGEND

- 5/8" X 30" REBAR  
W/CAP SET
- IRON PIN FOUND
- ⊙ IRON PIPE FOUND
- ⊗ RAILROAD SPIKE FOUND
- ⊘ P.K. NAIL FOUND

Thomas L. Coverstone  
THOMAS L. COVERSTONE, P.S. #7100

11/26/03  
DATE

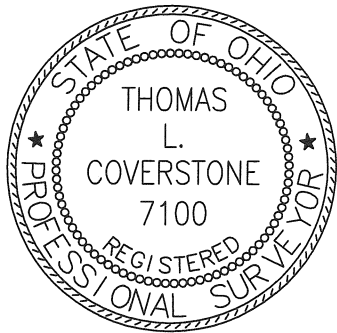

Signature by President Linda Kitzmiller of the Village of Minster Planning Commission denotes approval of this plat.

Signed: \_\_\_\_\_ Date: \_\_\_\_\_

Signature by Dennis Kitzmiller, Mayor of the Village of Minster denotes approval of this plat.

Signed: \_\_\_\_\_ Date: \_\_\_\_\_

Signature by President Rick Schwartz of the Village of Minster Council denotes approval of this plat.

Signed: \_\_\_\_\_ Date: \_\_\_\_\_



440 E. HOEWISHER ROAD  
SIDNEY, OHIO 45365  
(937) 497-0200 • FAX (937) 497-0300  
www.choiceoneengineering.com

CLIENT CARL & JACQUELINE MARTIN  
VILLAGE MINSTER BLOCK No. G LOT No. 21,22,23  
DRAWN BY wdg SCALE 1"=60' DRWG. No. AUGMIN0318  
CHECKED BY tlc DATE NOVEMBER 26, 2003  
SHEET 1 OF 1 (T 7 S; R 4 E)

P-0791