
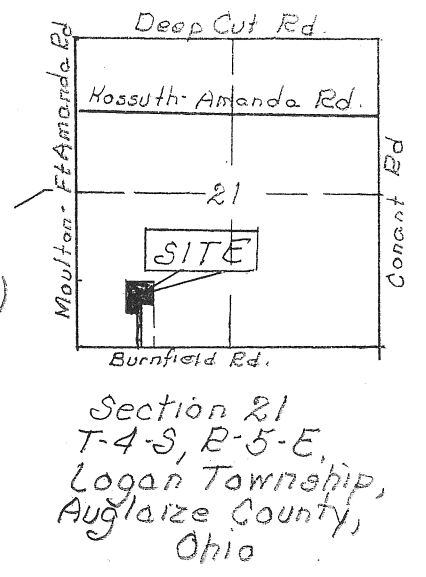
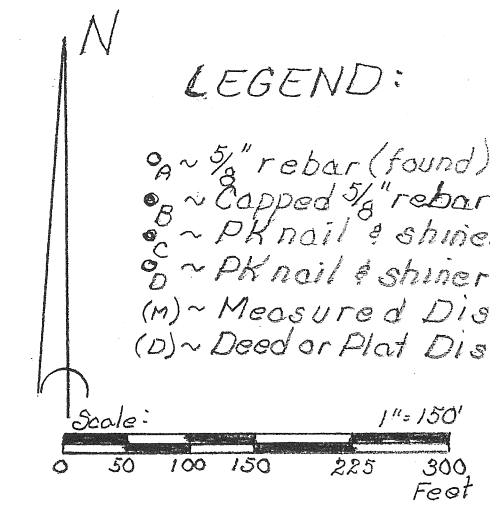


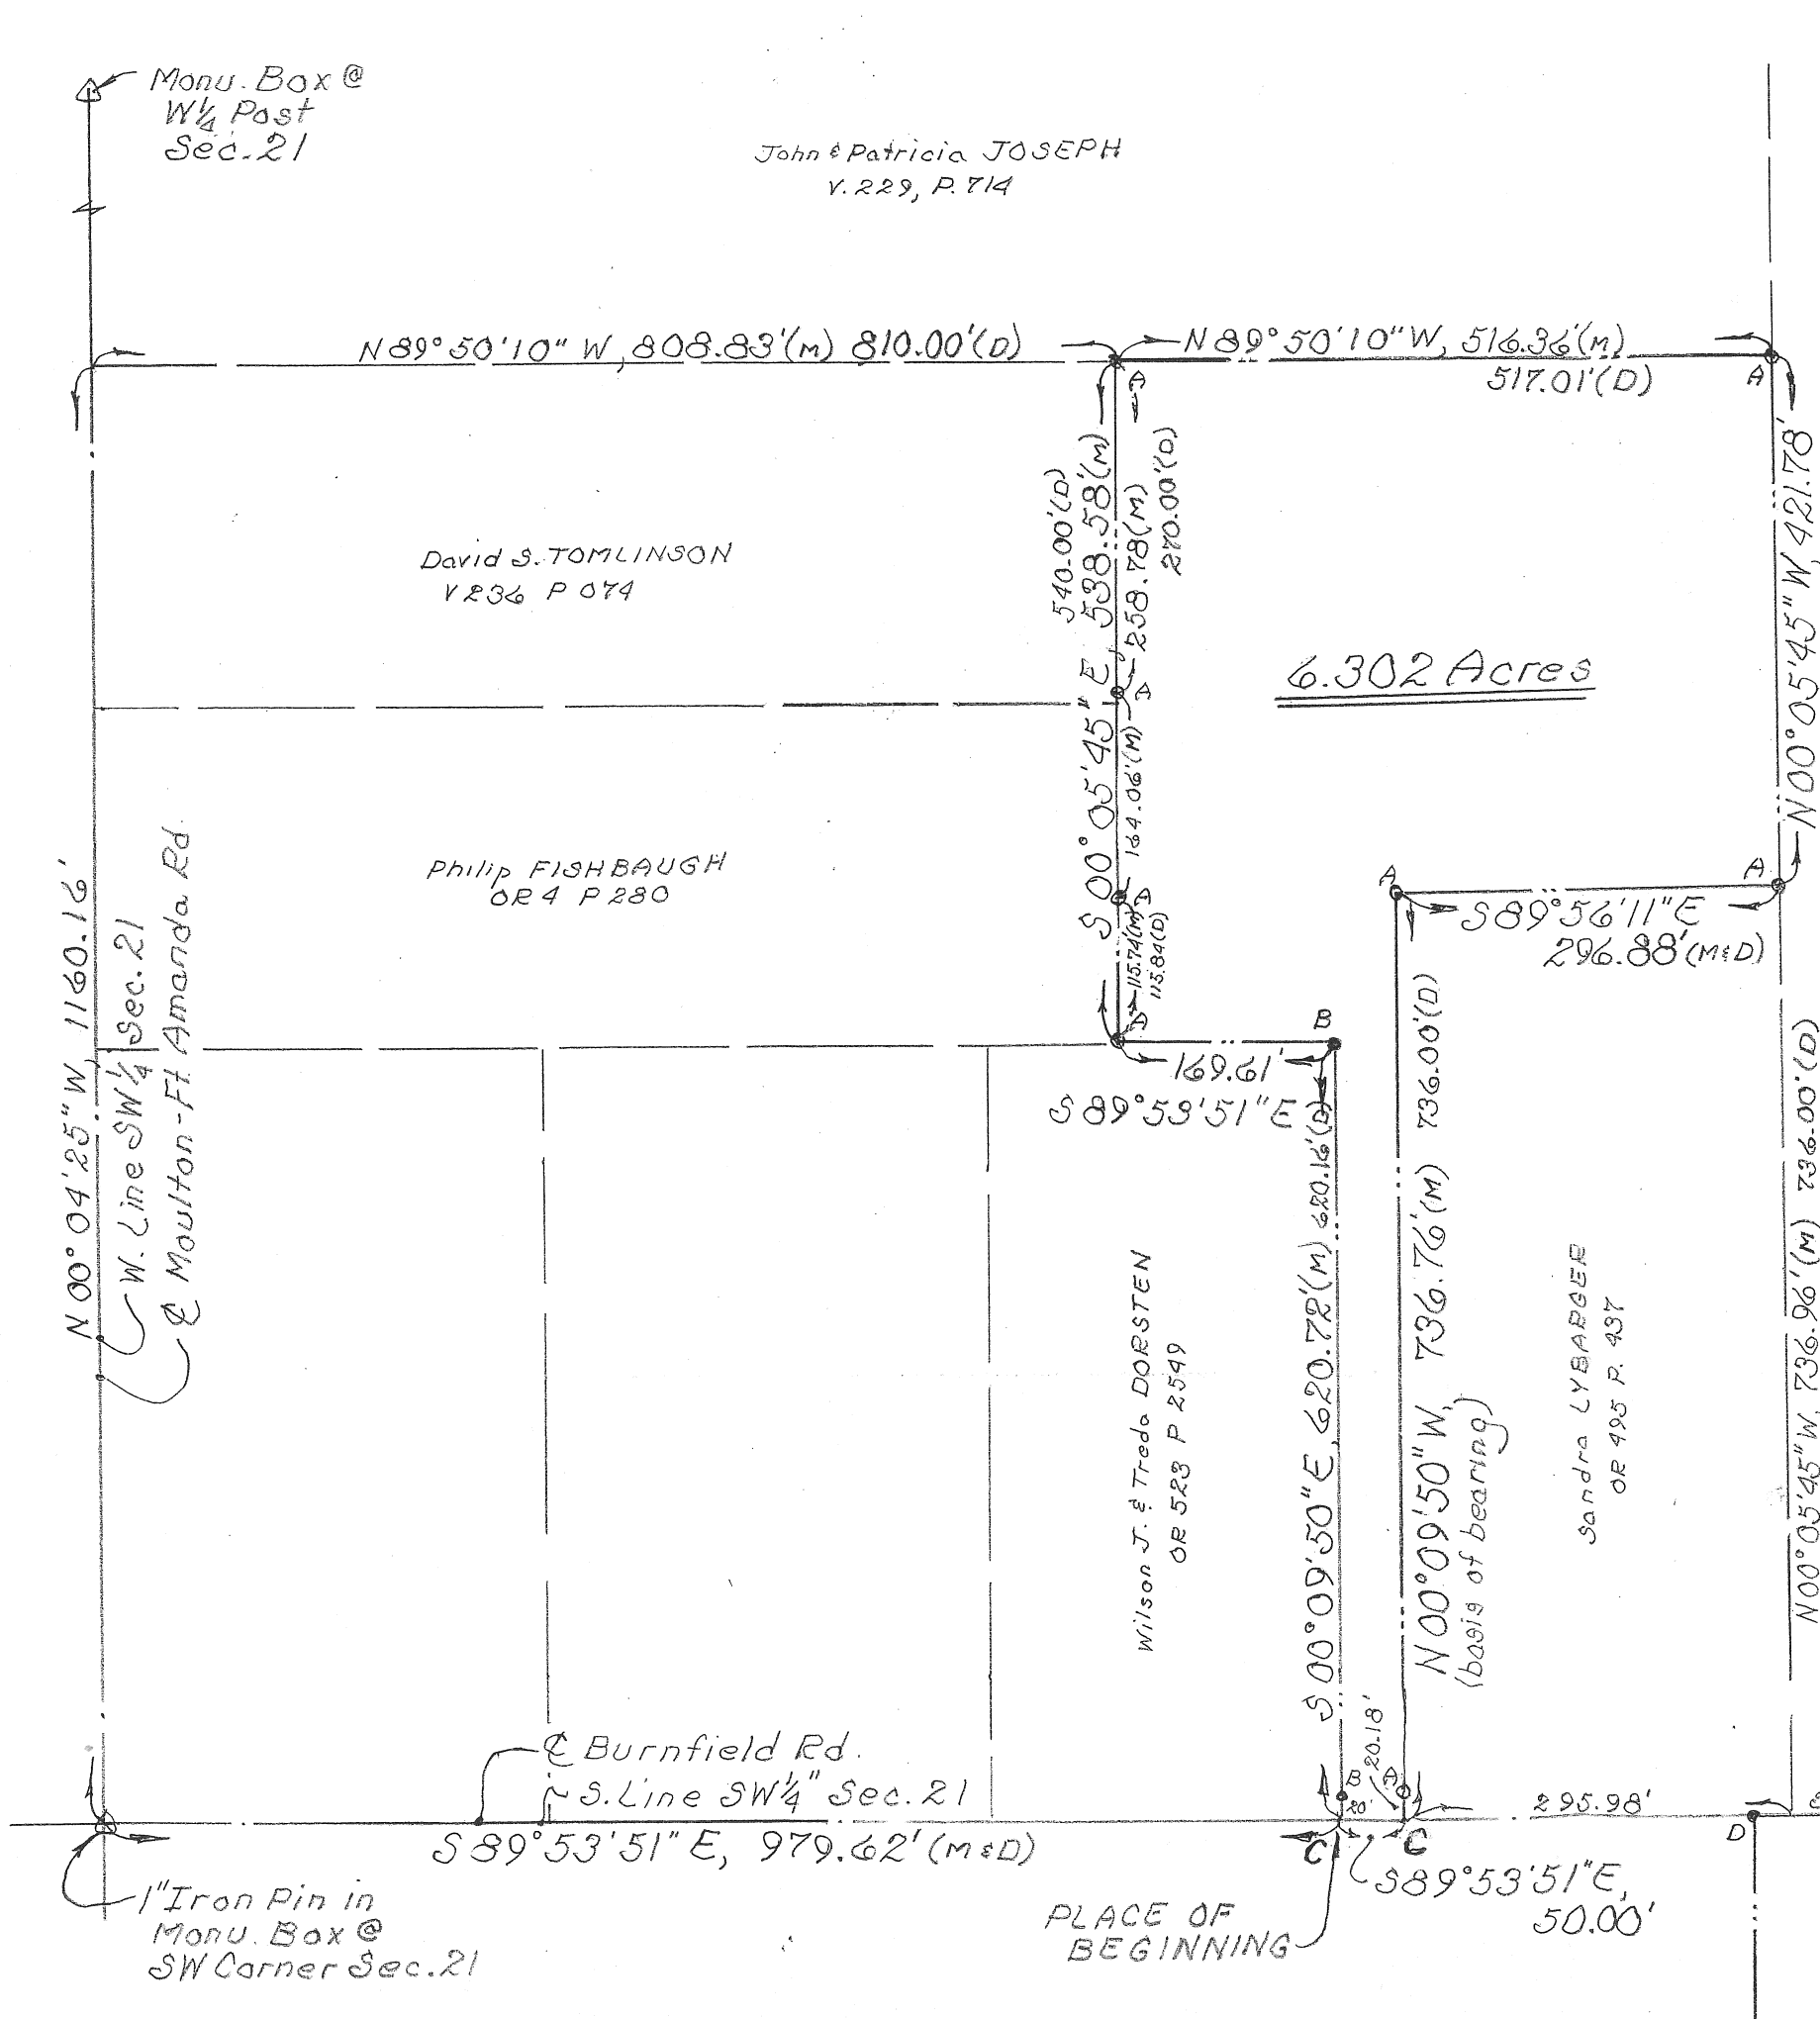

DESCRIPTION

Being a parcel of land situate in the Southwest quarter of Section 21, T-4-S, R-5-E, Logan Township, Auglaize County, Ohio and more particularly described as follows:

Commencing at a 1" diameter iron pin found in a monument at the southwest corner of said Southwest quarter; thence S 89°53'51" E with the south line of said Southwest quarter (also the centerline of Burnfield Road), 979.62 feet to a PK nail and shiner set and the **PLACE OF BEGINNING** thence continuing S 89°53'51" E with said south line and centerline, 50.00 feet to a PK nail and shiner set; thence N 00°09'50" W (basis of bearing - previous survey) (passing through a 5/8 inch rebar found at 20.18 feet), 736.76 feet to a 5/8 inch rebar found; thence S 89°56'11" E, 296.88 feet to a 5/8 inch rebar found; thence N 00°05'45" W, 421.78 feet to a 5/8 inch rebar found; thence S 00°05'45" E (passing through a 5/8 inch rebar found at 258.78 feet and at 422.84 feet), 538.58 feet to a 5/8 inch rebar found; thence S 89°53'51" E, 169.61 feet to a capped 5/8 inch rebar set; thence S 00°09'50" E (passing through a capped 5/8 inch rebar set at 600.72 feet), 620.72 feet to the **PLACE OF BEGINNING** containing 6.302 acres more or less and subject to all highway and other legal easements of record. Road right-of-way occupies 0.023 acre. Deed reference: OR 523, Page 2549.

Surveyed by: **KUCK and MORRISEY, Inc.**, Richard D. Morrisey, L.S. No. 6470 (Ohio).

I hereby certify the accompanying map and survey, which it represents to be correct to best of my knowledge and belief. All rebar set and called for are topped with a plastic Peramark cap stamped:
KUCK & MORRISEY L.S. 6470

Date: 4/9/08

Richard D. Morrisey, L.S. 6470 (Ohio)
KUCK & MORRISEY, Inc.



Q-43

KUCK and MORRISEY, INC. CONSULTING ENGINEERS & SURVEYORS - LIMA, OHIO 2807 Chapel Hill Drive, Lima, Ohio (419) 228-1735 Phone & Fax	
Surveyed By: RDM	Date: 4/8/08
OAKRIDGE Realty Co. 2800 Shawnee Rd. Lima, Ohio 45805	
Part S.W. 1/4, Section 21, T-4-S, R-5-E, Logan Township, Auglaize County, Ohio	