
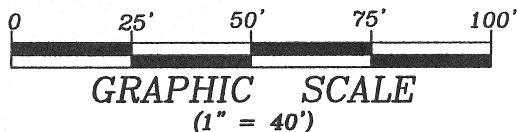
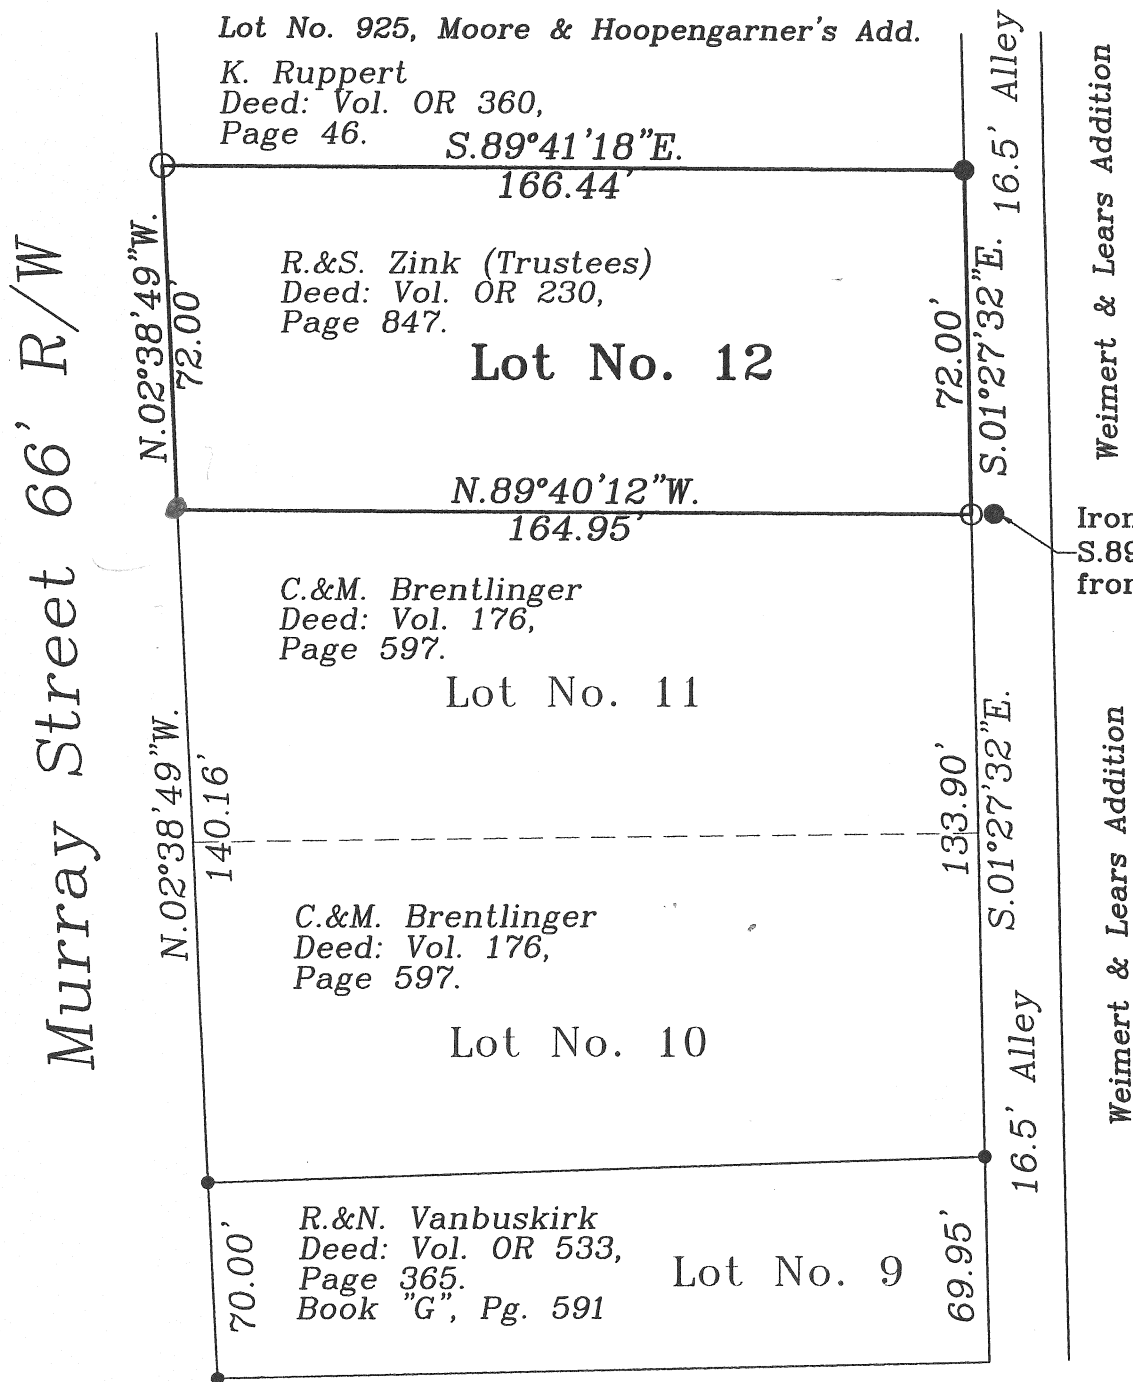


R. & S. ZINK SURVEY

Being Lot No. 12 of the Dickman's Subdivision
to the City Wapakoneta. Duchouquet Township,
Auglaize County, Ohio.

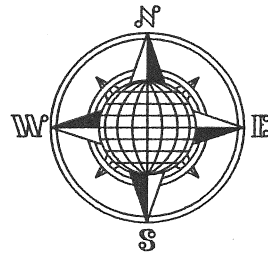

This Plat is recorded in Survey
Book "Q", page 78, in the
Auglaize County Engineer's Office.

LEGEND

- Iron Pin w/Cap Set
- Iron Pin/Pipe Found

ATTEST:

John W. Jauert
John W. Jauert
Professional Surveyor No. 6920

Jauert
surveying

11584 Monroe Road
Wapakoneta, Ohio
45895
(419) 657-6999

CLIENT: Ralph & Susan Zink		
COUNTY: Auglaize	TOWNSHIP: Duchouquet	SEC. 29
DRAWN BY: J.W.J.	SCALE: 1"=40'	DWG.# 08-3337
CHECKED BY:	DATE: October, 2007	
SHEET 1 OF 1	(T-5 -S; R-6 -E)	