



Being lot 587 in Herbststreet's South Addition
to the City of Wapakoneta.


Also a 30 foot by 150 foot parcel lying
adjacent north of said lot 587 and being the
south half of Race Street between lots 586 and
587 as vacated by Wapakoneta City Ordinance
#80 - 36.




LEGEND

○
●
△
x

Iron Pin w/cap Set
Iron pin Found
R.R. Spike Set
Mag Nail Set

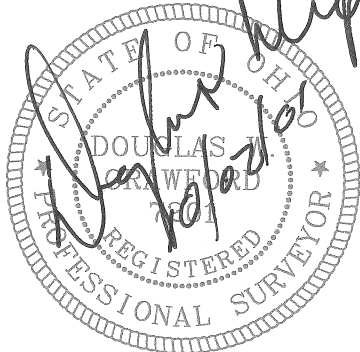

Centerline of Blackhoof Street (66')

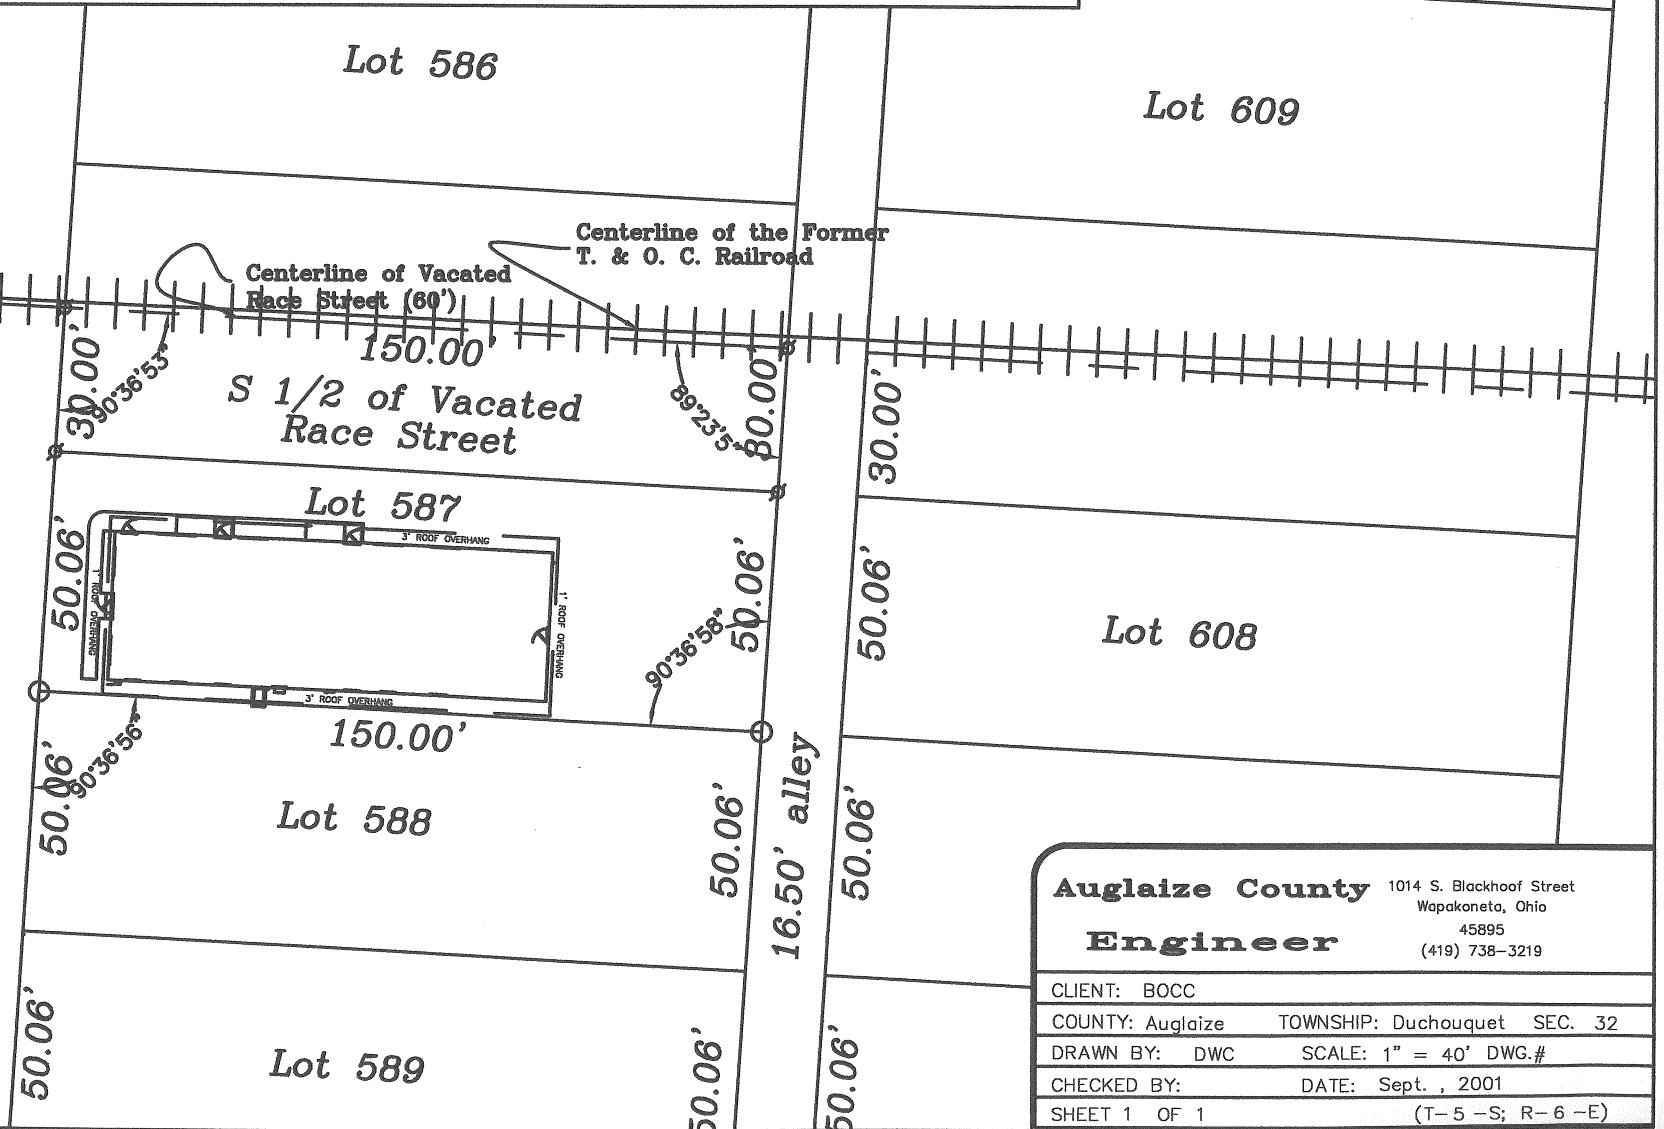

Auglaize County 1014 S. Blackhoof Street
Wapakoneta, Ohio
45895
Engineer (419) 738-3219

| | |
|------------------|------------------------------|
| CLIENT: BOCC | |
| COUNTY: Auglaize | TOWNSHIP: Duchouquet SEC. 32 |
| DRAWN BY: DWC | SCALE: 1" = 40' DWG.# |
| CHECKED BY: | DATE: Sept., 2001 |
| SHEET 1 OF 1 | (T-5 -S; R-6 -E) |

Q-161