


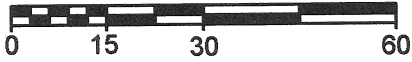

Scale: 1" = 30'



Legend:

○

Iron pipe found bent

●

5/8" X 30" Iron pin w/cap set

⌘

Iron pin found (Kuck & Morissey)

⌘

Iron pin found (Jim Kent)


□

Steel fence post

△

Cornerstone found


Spring Street (50' R/W)

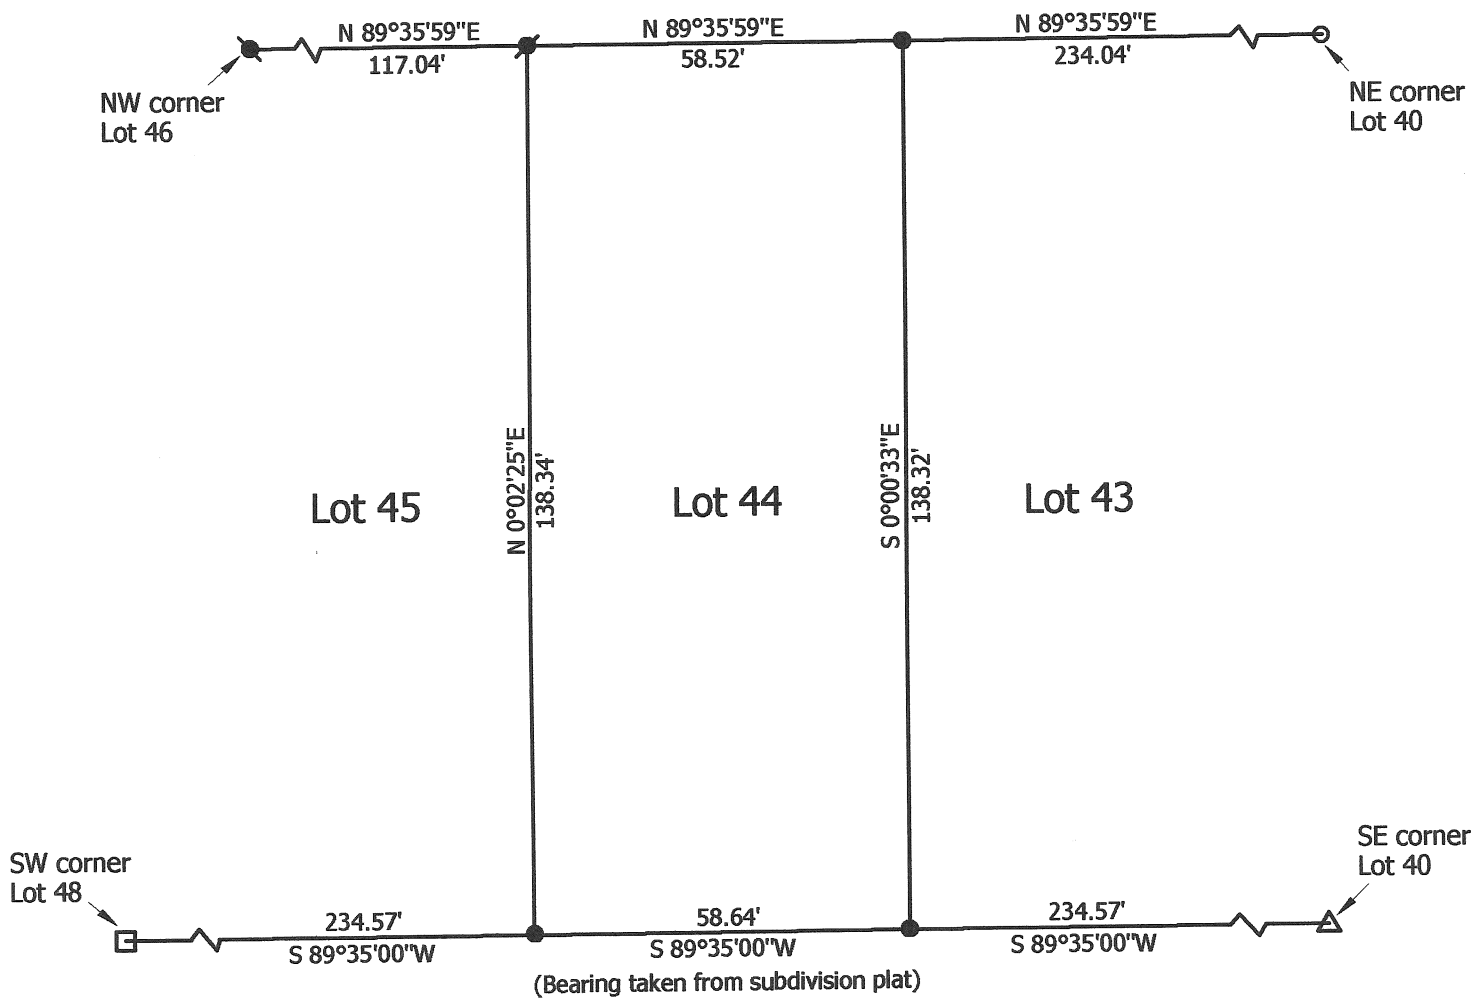

Marbaugh
Land Surveying

1901 Carolina Ct.
Celina, Ohio 45822
(419) 586-4293

Kent B. Marbaugh
Kent B. Marbaugh P.S. 7421

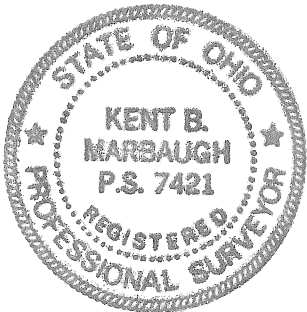

Henkle - Lunz Survey
1109 West Spring Street

State of: Ohio County: Auglaize
Township: _____ Sec: _____ Town: _____ Range: _____
City/Village: St. Marys Subdivision: Hillsdale Lot: 44
Inst # 200200008530 Date Surveyed: 8-11-08

Approvals: _____	_____	_____
Agency: <u>Board of Health</u>	Township Zoning Inspector	County Engineer
Date: _____		