


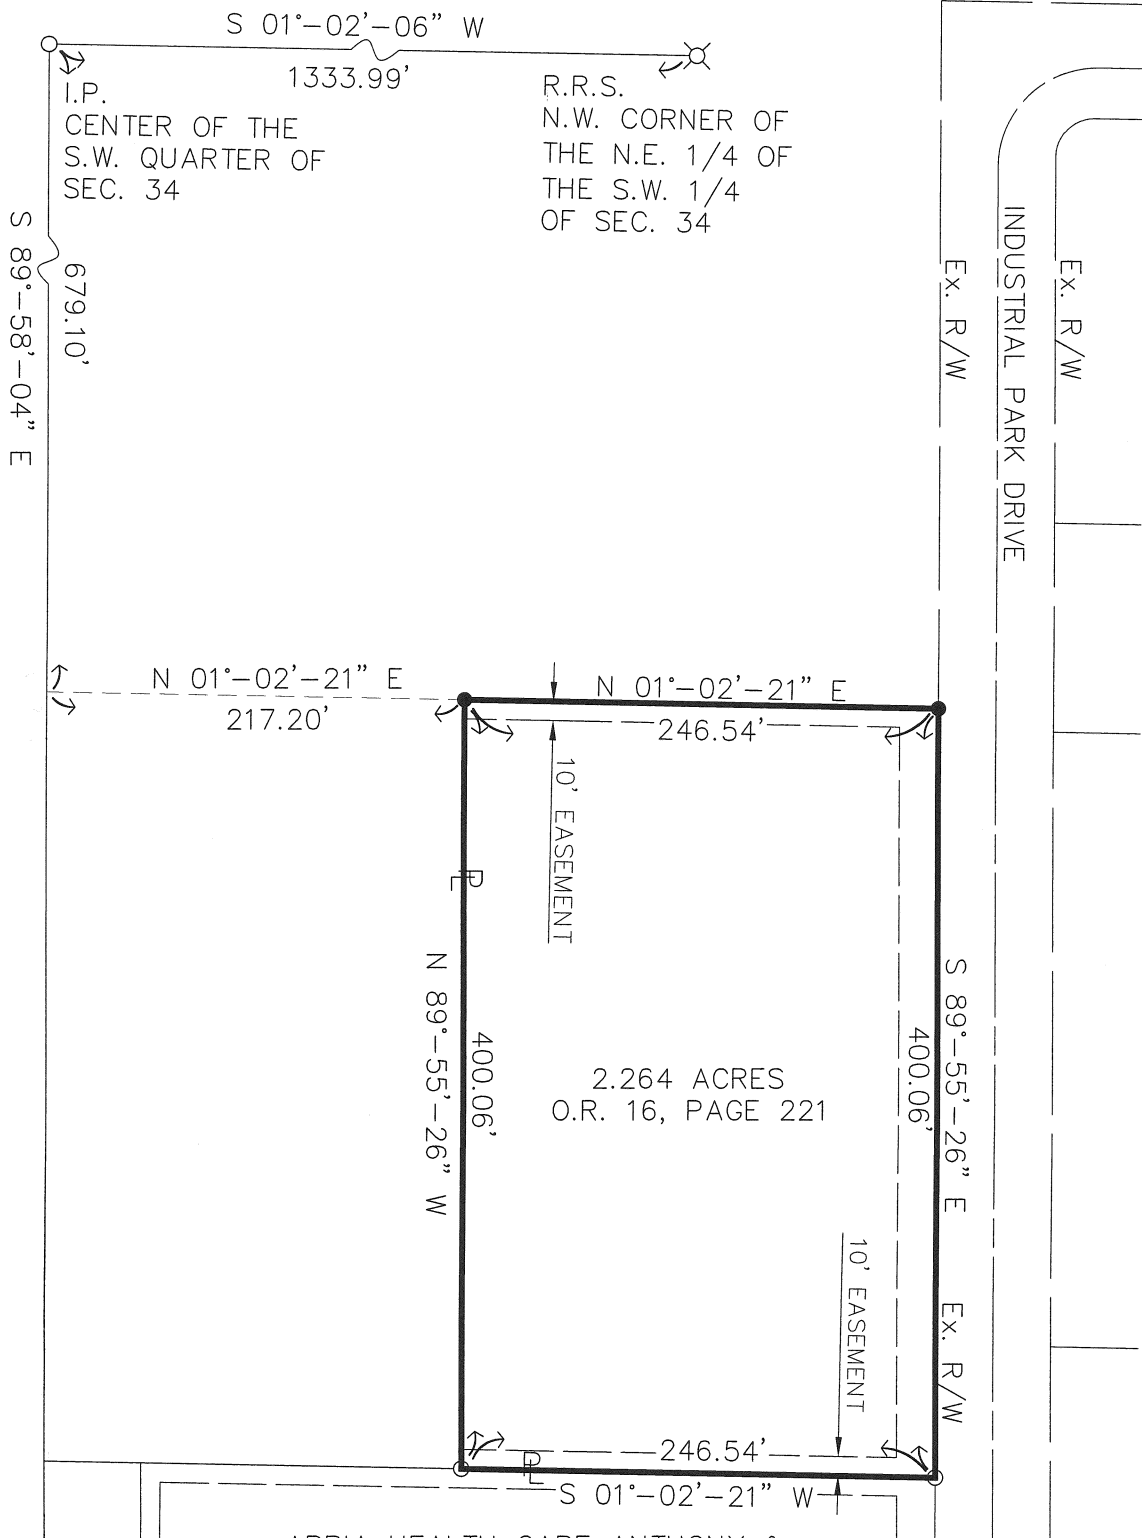

APRIA HEALTH CARE ANTHONY &
GRETCHEN BORNHORST
O.R. 257/978

LEGEND

- 5/8" X 30" REBAR
W/CAP TO BE SET
- IRON PIN FOUND
- ⌵ RAILROAD SPIKE FOUND



BEARINGS BASED ON S
01°-02'-06"W FROM AN ANNEXATION
PLAT BY GORDON L. GEESLIN ON
FILE WITH THE VILLAGE OF MINSTER

SCALE: 1" = 100'
0 50 100

CHOICE ONE
ENGINEERING

440 E. HOEWISHER ROAD, SIDNEY, OHIO 45365
(937) 497-0200 FAX (937) 497-0300
www.choiceoneengineering.com

DATE:
02-22-2002

DRAWN BY:
BJS

JOB NUMBER:
96186Exhibit

SHEET NUMBER

1 OF 1

Thomas L. Coverstone
THOMAS L. COVERSTONE, P.S. #7100

02/22/02
DATE



Q220