
MIKE RIPPLOH SURVEY

Being part of the Northwest Quarter of Section 26, T-7-S, R-4-E, Jackson Township, Auglaize County, Ohio.

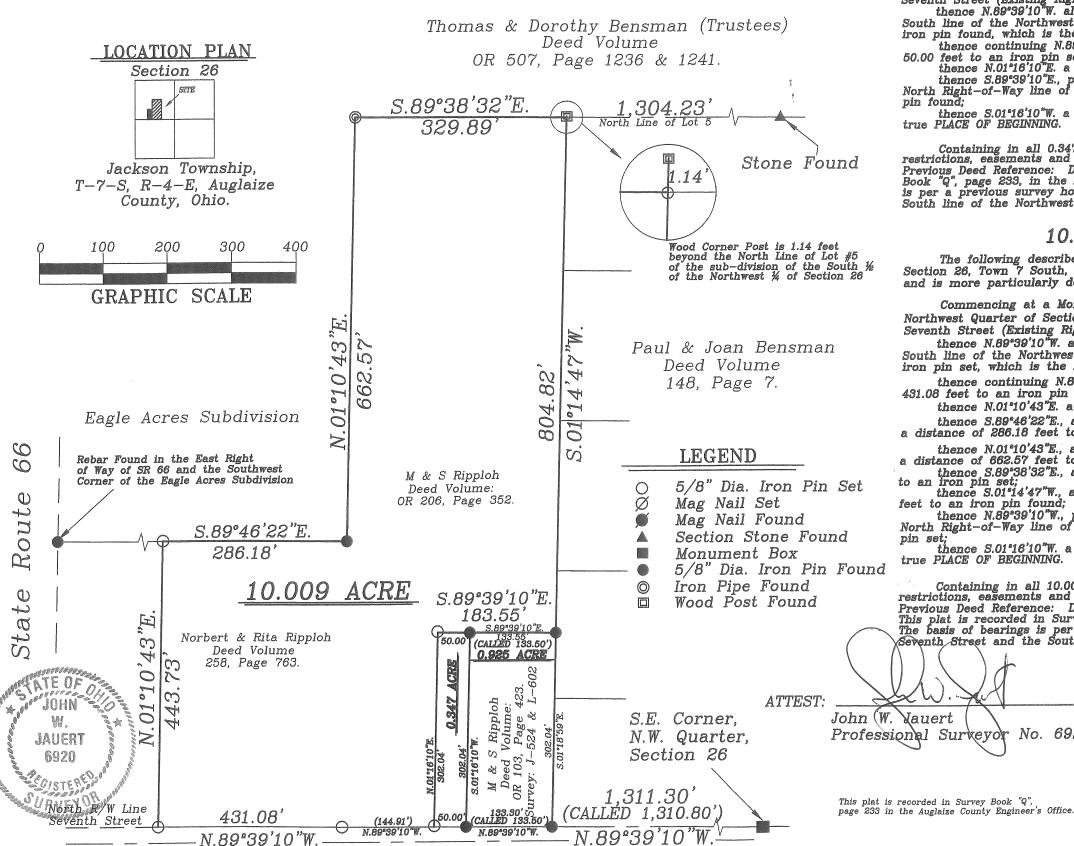

G. Seventh Street (51' R.

0.347 ACRE TRACT

The following described tract of land is part of the Northwest Quarter of Section 26, Town 7 South, Range 4 East, Jackson Township, Auglaize County, Ohio and is more particularly described as follows:

Commencing at a Monument Box found at the Southeast corner of the Northwest Quarter of Section 26 and on the North Right-of-Way line of

Seventh Street (Existing Right-of-Way is 51 feet);
thence N.89°39'10'W. along the North Right-of-Way line of Seventh Street and the
South line of the Northwest Quarter of Section 26, a distance of 1444.60 feet to an
iron pin found, which is the PLACE OF BEGINNING for the tract of land herein described; thence continuing N.89°39'10"W. along the above described line, a distance of

50.00 feet to an iron pin set; thence N.01°16'10"E. a distance of 302.04 feet to an iron pin set; thence S.89°39'10"E., parallel to the South line of the Northwest Quarter and the North Right-of-Way line of Seventh Street, a distance of 50.00 feet to an iron pin found:

thence S.01°16'10"W. a distance of 302.04 feet to the iron pin, which was the true PLACE OF BEGINNING.

Containing in all 0.347 acres. The above described tract of land is subject to all restrictions, easements and reservations, if any, of record or in use on said premises. Previous Deed Reference: Deed Volume OR 206, page 352. This plat is recorded in Survey Book "Q", page 233, in the Auglaize County Engineer's Office. The basis of bearings is per a previous survey holding the North Right-of-Way line of Seventh Street and the South line of the Northwest Quarter of Section 26.

10.009 ACRE TRACT

The following described tract of land is part of the Northwest Quarter of Section 26, Town 7 South, Range 4 East, Jackson Township, Auglaize County, Ohio and is more particularly described as follows:

Commencing at a Monument Box found at the Southeast corner of the Northwest Quarter of Section 26 and on the North Right-of-Way line of

Seventh Street (Existing Right-of-Way is 51 feet);
thence N.89°39'10"W. along the North Right-of-Way line of Seventh Street and the South line of the Northwest Quarter of Section 26, a distance of 1494.60 feet to an iron pin set, which is the PLACE OF BEGINNING for the tract of land herein described;

thence continuing N.89°39'10"W. along the above described line, a distance of 431.08 feet to an iron pin set;

thence N.01°10'43"E. a distance of 443.73 feet to an iron pin set;

thence S.89°46'22"E., along the South line of the Eagle Acres Subdivision, a distance of 286.18 feet to an iron pin found;

thence N.01°10'43"E., along the East line of the Eagle Acres Subdivision,

a distance of 662.57 feet to an iron pipe found;
thence S.89°38'32"E., along the North line of lot 5 a distance of 329.89 feet to an iron pin set; thence S.01'14'47"W., along the West line of lots 2,3,4, and 5 a distance of 804.82

feet to an iron pin found; thence N.89°39'10"W., parallel to the South line of the Northwest Quarter and the North Right-of-Way line of Seventh Street, a distance of 183.55 feet to an iron

pin set; thence S.01°16'10"W. a distance of 302.04 feet to the iron pin, which was the true PLACE OF BEGINNING.

Containing in all 10.009 acres. The above described tract of land is subject to all restrictions, easements and reservations, if any, of record or in use on said premises. Previous Deed Reference: Deed Volume 258, page 763 and Deed Volume OR 206, page 352. This plat is recorded in Survey Book "Q", page 233, in the Auglaize County Engineer's Office. The basis of bearings is per a previous survey holding the North Right-of-Way line of Seventh Street and the South line of the Northwest Quarter of Section 26.

John (W. Mauert Professional Surveyor

No. 6920

Jauert surveying

11584 Monroe Road Wapakoneta, Ohio 45895 (419) 657-6999

CLIENT: Mike Ripploh COUNTY: Auglaize TOWNSHIP: Jackson SEC. 26 SCALE: 1"=150' DWG.# 08-3448 DRAWN BY: J.W.J. DATE: January 2009 CHECKED BY: (T-7-S; R-4-E)SHEET 1 OF 1