


Bacon & Associates, L.L.C.

Engineering & Surveying


750 N. Eastown Rd., Elida, Ohio 45807
Office: (419) 999-3756 - Fax: (419) 999-2523

File name:	43-09	Date	5-11-09	Sheet	1	Of	1
Client	Mr. Randy LeMar						
County	Auglaize			Cty/Twp	Wayne		
Township				Range			
Section	NW1/4, NE1/4, 18			Lot No.			
Subdivision							

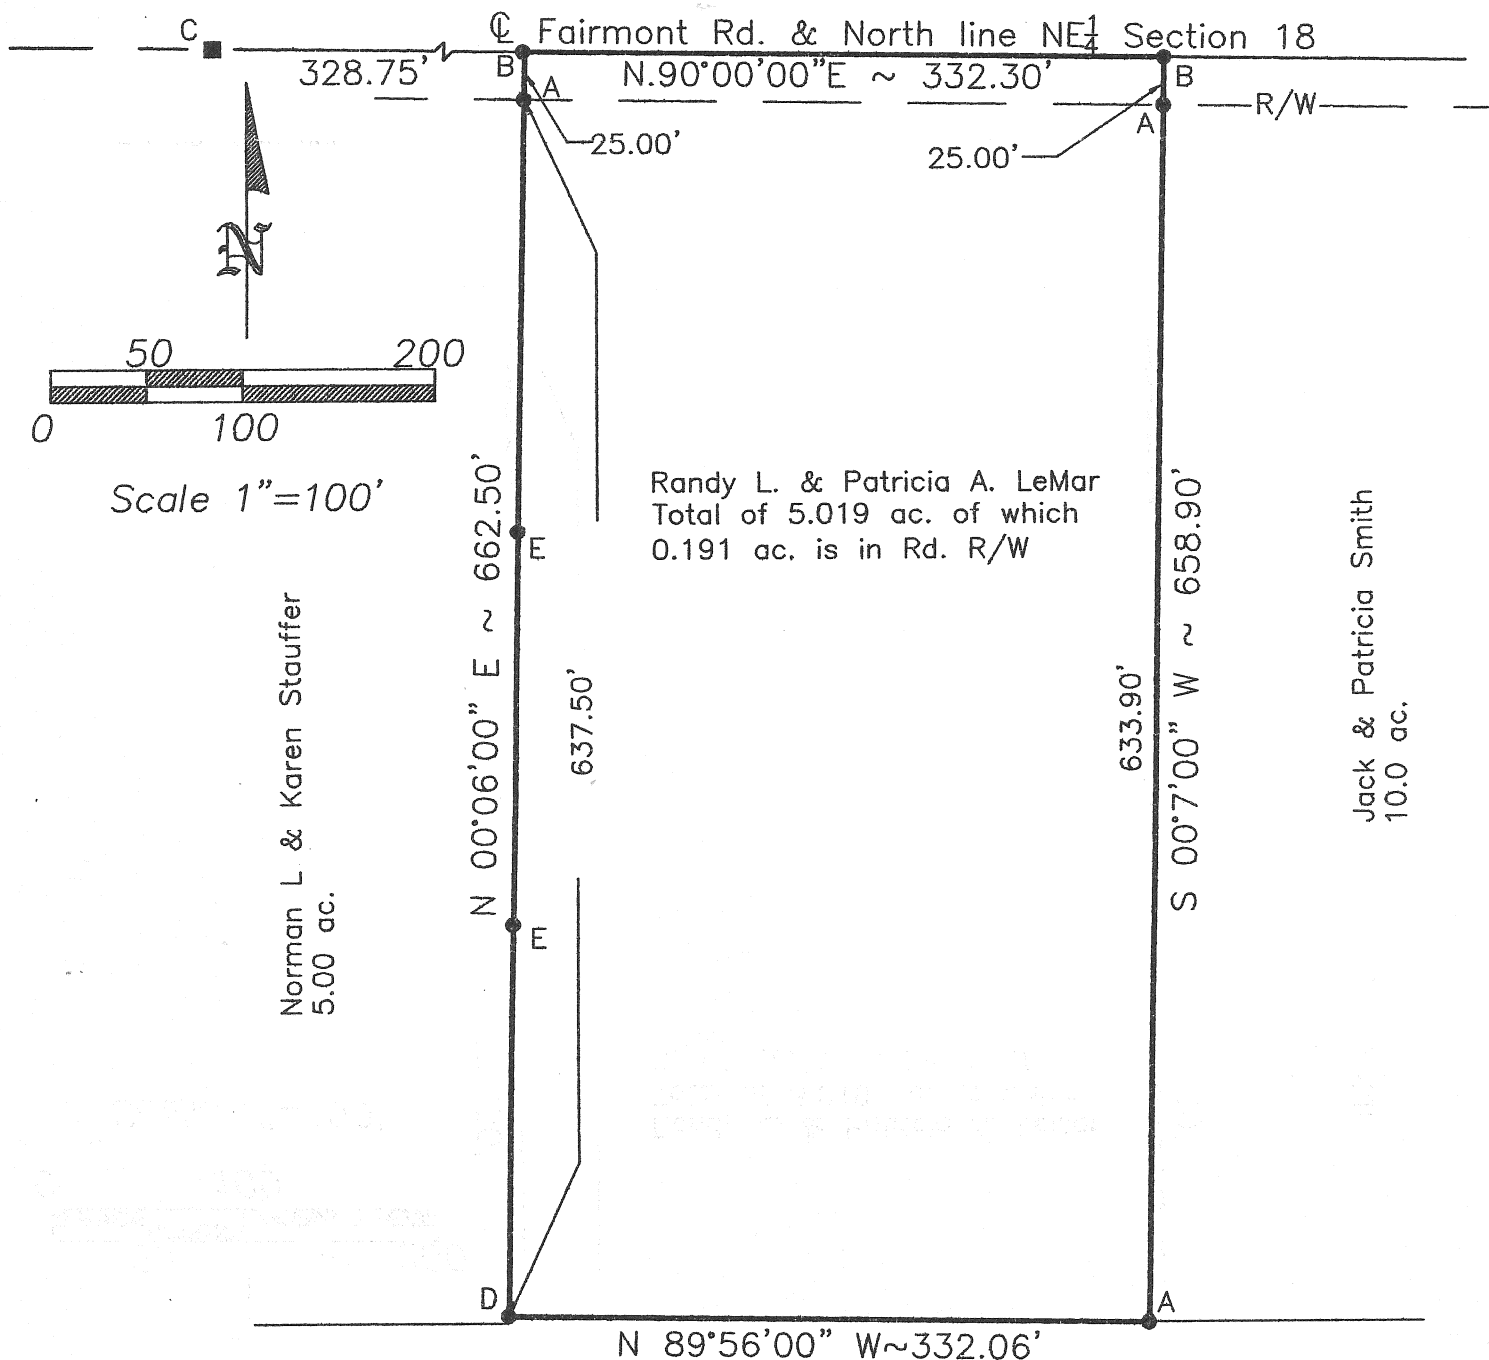

LEGEND

- A- Set #5 rebar
- B- Set Mag nail
- C- Monument Box on the NE1/4 corner of Section 18
- D- Existing #5 rebar
- E- Set #5 rebar for the intermediate points requested by the client

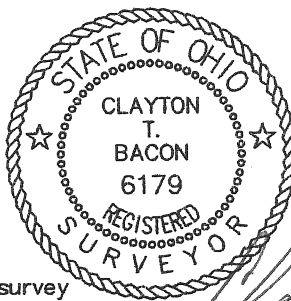

This description and plat is based on an actual field survey performed on 5-4-09, by Bacon & Associates under the direction of Clayton T. Bacon, P.S. #6179

Clayton T. Bacon, Reg. Sur. #6179

5-20-09

Q-336