
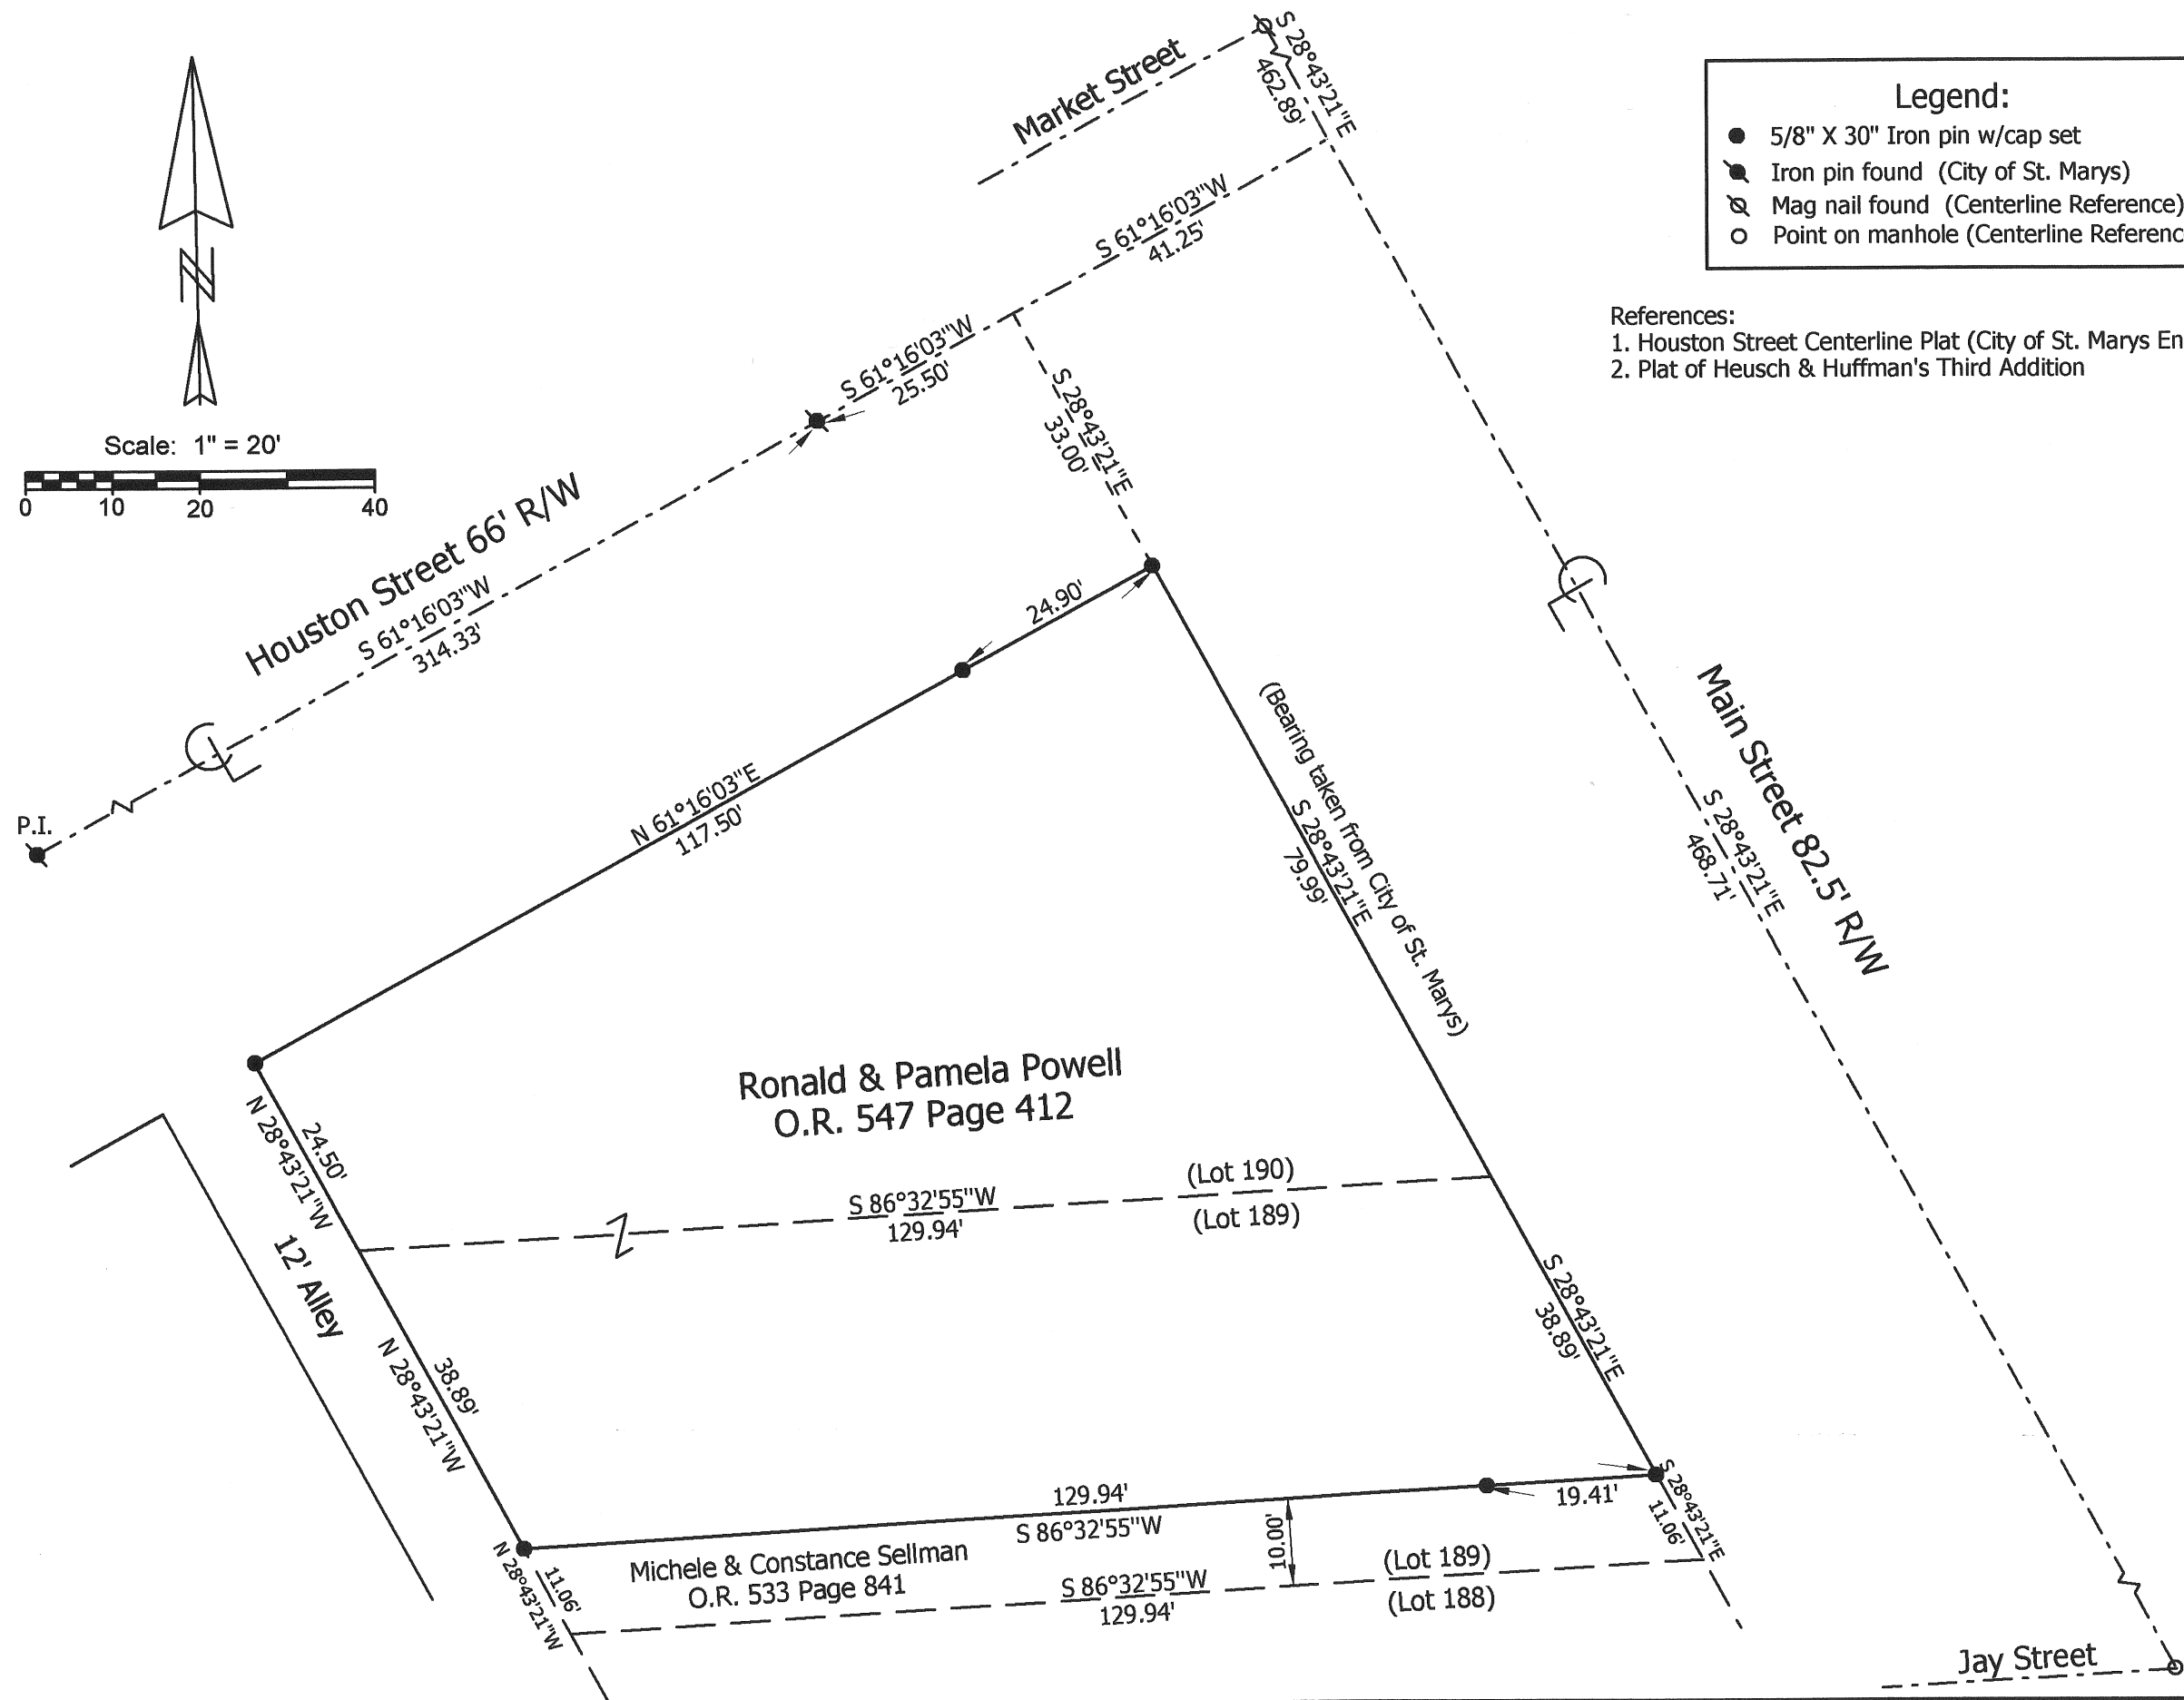


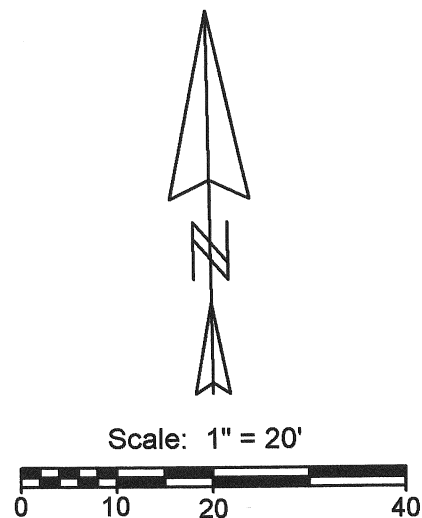


Legend:

- 5/8" X 30" Iron pin w/cap set
- ⦿ Iron pin found (City of St. Marys)
- ⊗ Mag nail found (Centerline Reference)
- Point on manhole (Centerline Reference)

References:
1. Houston Street Centerline Plat (City of St. Marys Engineer's Office)
2. Plat of Heusch & Huffman's Third Addition

Powell Survey (403 S. Main Street)

State of: Ohio	County: Auglaize	Range: _____
Township: _____	Sec: _____	Town: _____
City/Village: St. Marys	Subdivision: Heusch & Huffman's Third	Lot: _____
Deed References: O.R. 547, Page 412		Date Surveyed: 5-25-09
Approvals: _____	Township Zoning Inspector	County Engineer
Agency: Board of Health		
Date: _____		

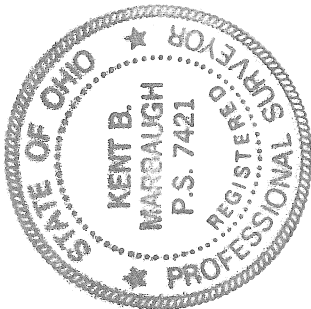

**Marbaugh
Land Surveying**

1901 Carolina Court
Celina, Ohio 45822
(419) 586-4293

Kent B. Marbaugh
Kent B. Marbaugh P.S. 7421

Q-338