

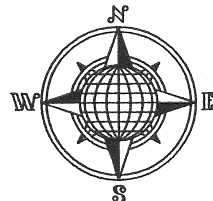


EISLEY/PLACE SURVEY

Lots 62 & 63 of the J.H. Gochenour's
2nd. Addition to the Village of
Buckland, Auglaize County, Ohio.

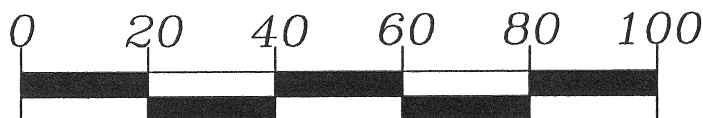

Water Street 60' R/W

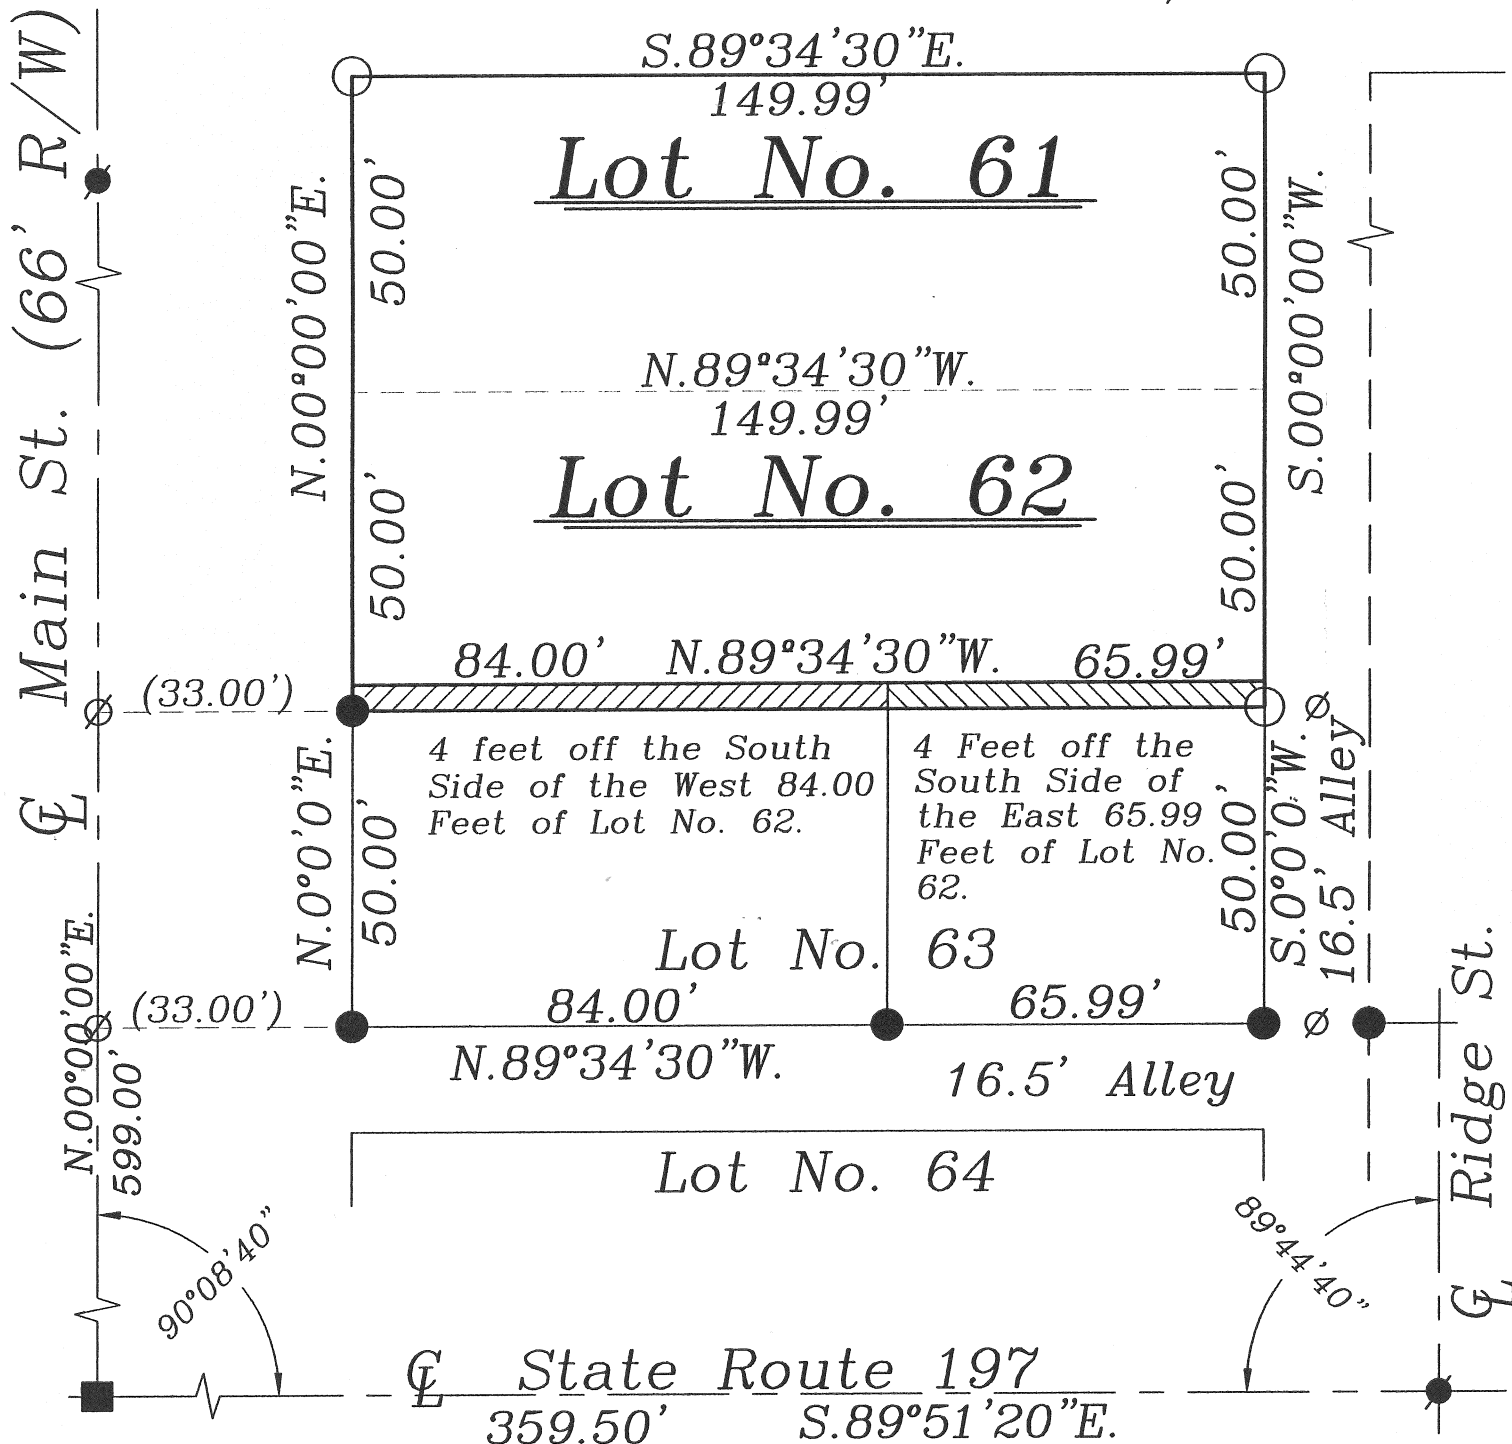

GRAPHIC SCALE
(1" = 30')


LEGEND

- Iron Pin Set
- Iron Pin Found
- ∅ Mag Nail Set
- P.K. Nail Found
- Monument Box

This Plat is Recorded in
Survey Book "Q", page 355
in the Auglaize County
Engineer's Office.

ATTEST:

John W. Jauert
Professional Surveyor No. 6920

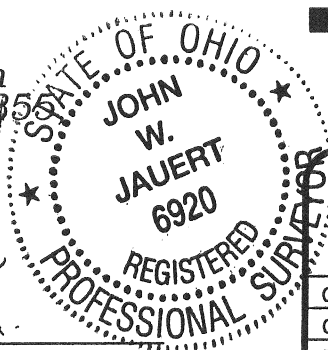

Jauert
surveying

11584 Monroe Road
Wapakoneta, Ohio
45895
(419) 657-6999

CLIENT: Bruce Eisley / Doug Place		
COUNTY: Auglaize	TOWNSHIP: Logan	SEC. 11
DRAWN BY: J.W.J.	SCALE: 1"=30'	DWG.# 09-2006A
CHECKED BY:	DATE: June 2009	
SHEET 1 OF 1		(T-5 -S; R-5 -E)

Q-355