




EVERSMAN / REMPE
SANITARY SEWER EASEMENT

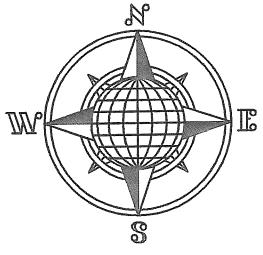

Paul & Dorla Rempe
Vol. 256, Pg. 431
11.813 Acre


Larry & Kim Eversman
Vol. OR 398, Pg. 227
1.501 Acre

Eloise E. Carpenter
Vol. OR 209, Pg. 367
1.557 Acre

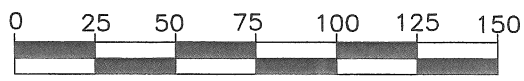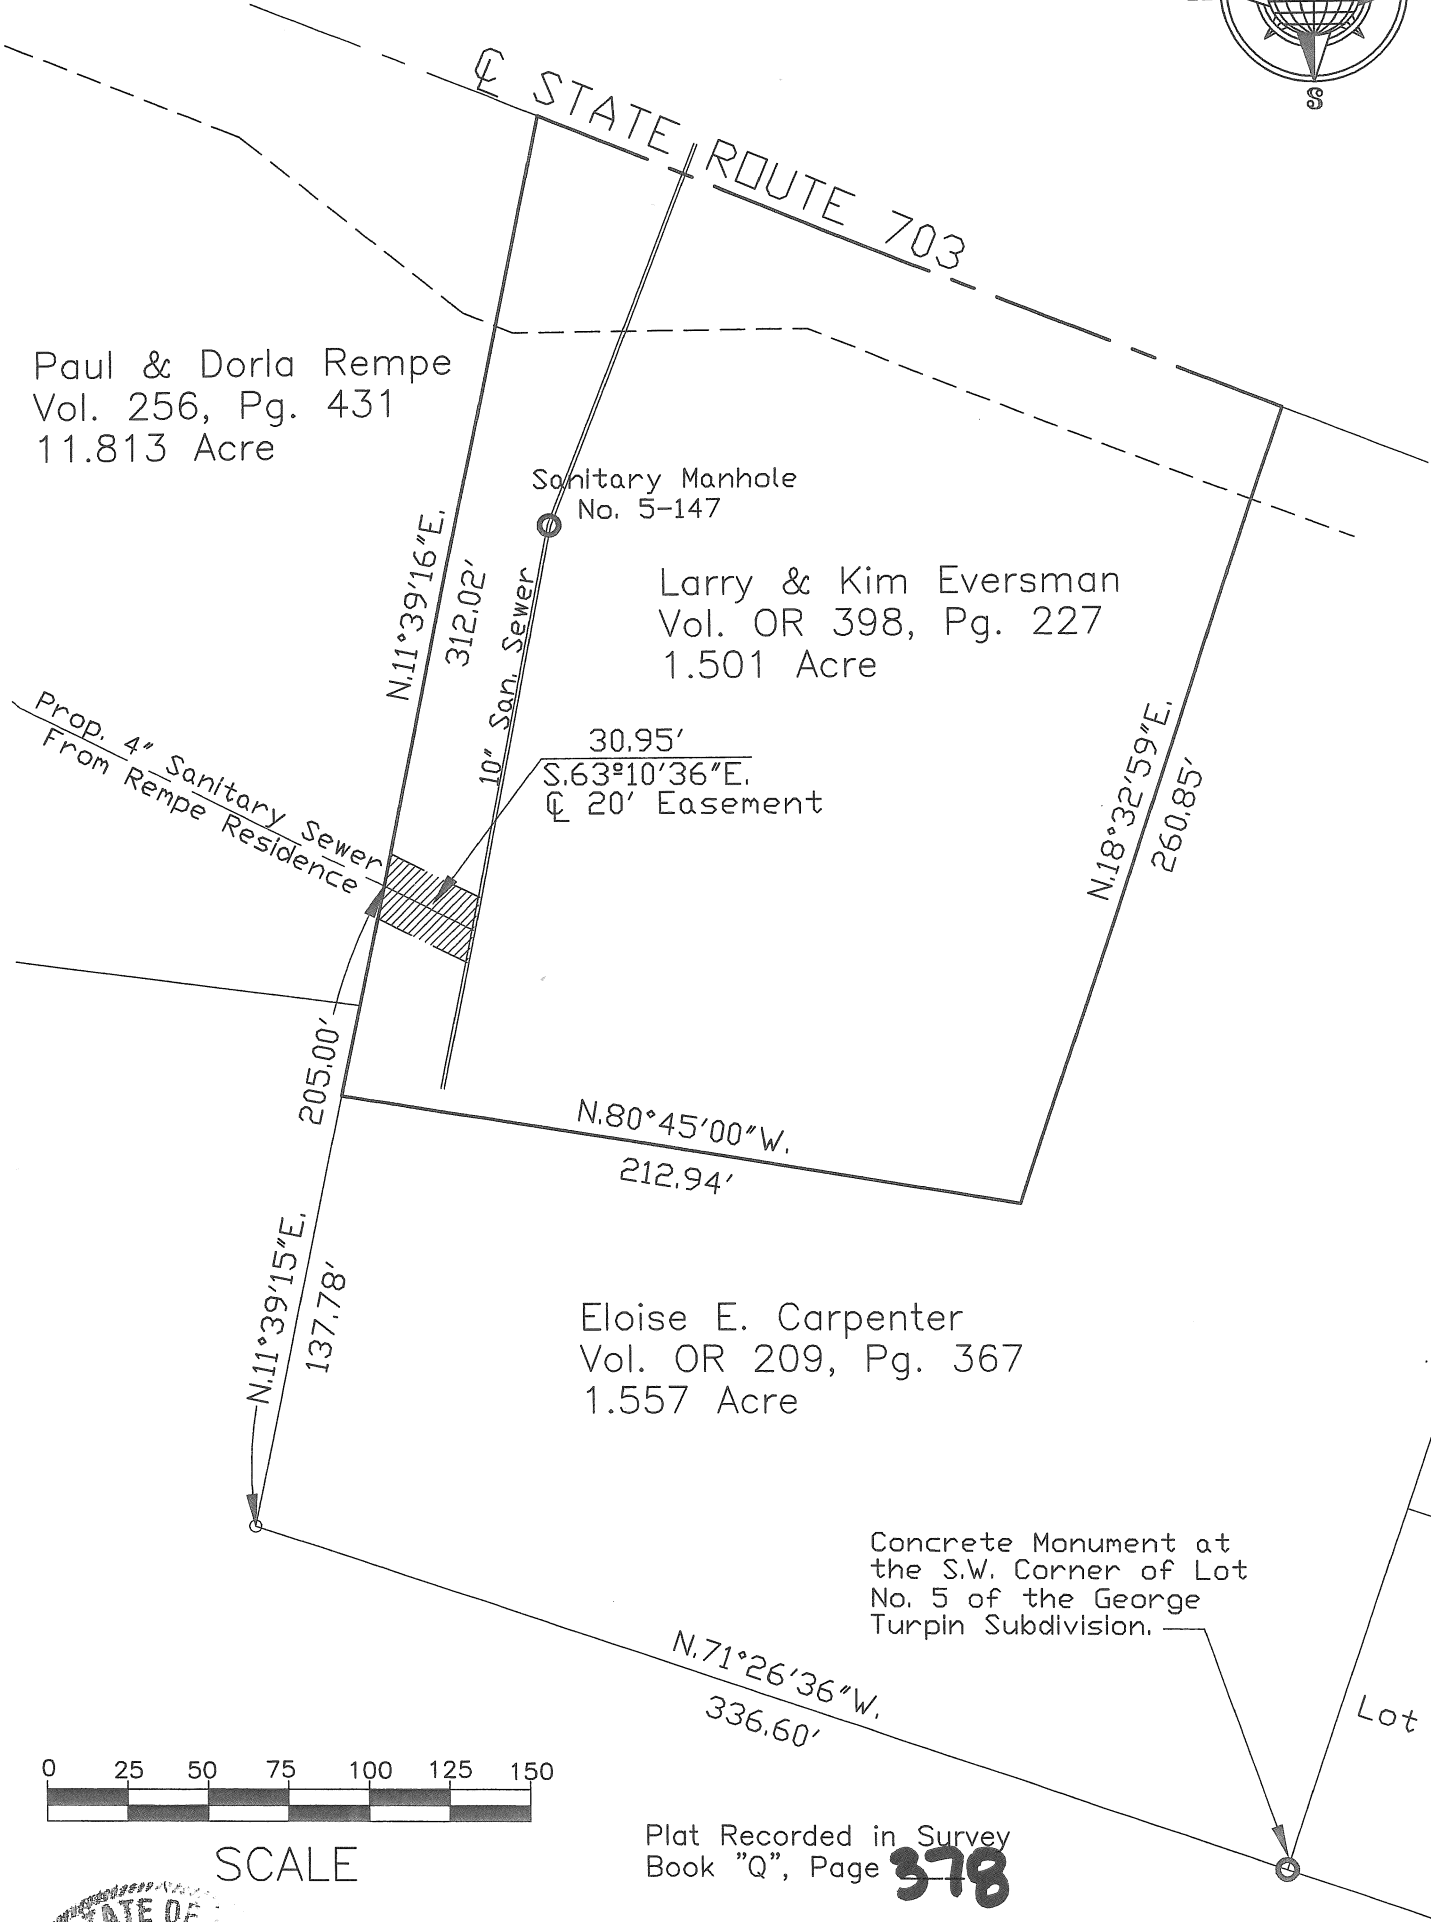

SCALE

Plat Recorded in Survey
Book "Q", Page **378**

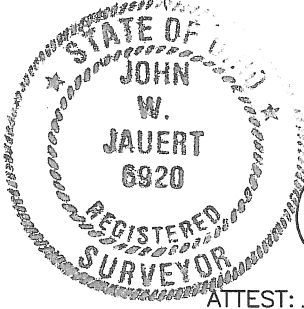

ATTEST:
John W. Jauert
Professional Surveyor No. 6920

Auglaize County 1014 South Blackhoof Street Wapakoneta, Ohio 45895 (419) 738-3219		
Engineer		
CLIENT: Auglaize County		
COUNTY: Auglaize	TOWNSHIP: St. Marys	SEC. 5
DRAWN BY: J.W.J.	SCALE: 1"=60'	DWG.#
CHECKED BY:	DATE: April 2009	
SHEET 1 OF 3		(T-6 -S; R-4 -E)