
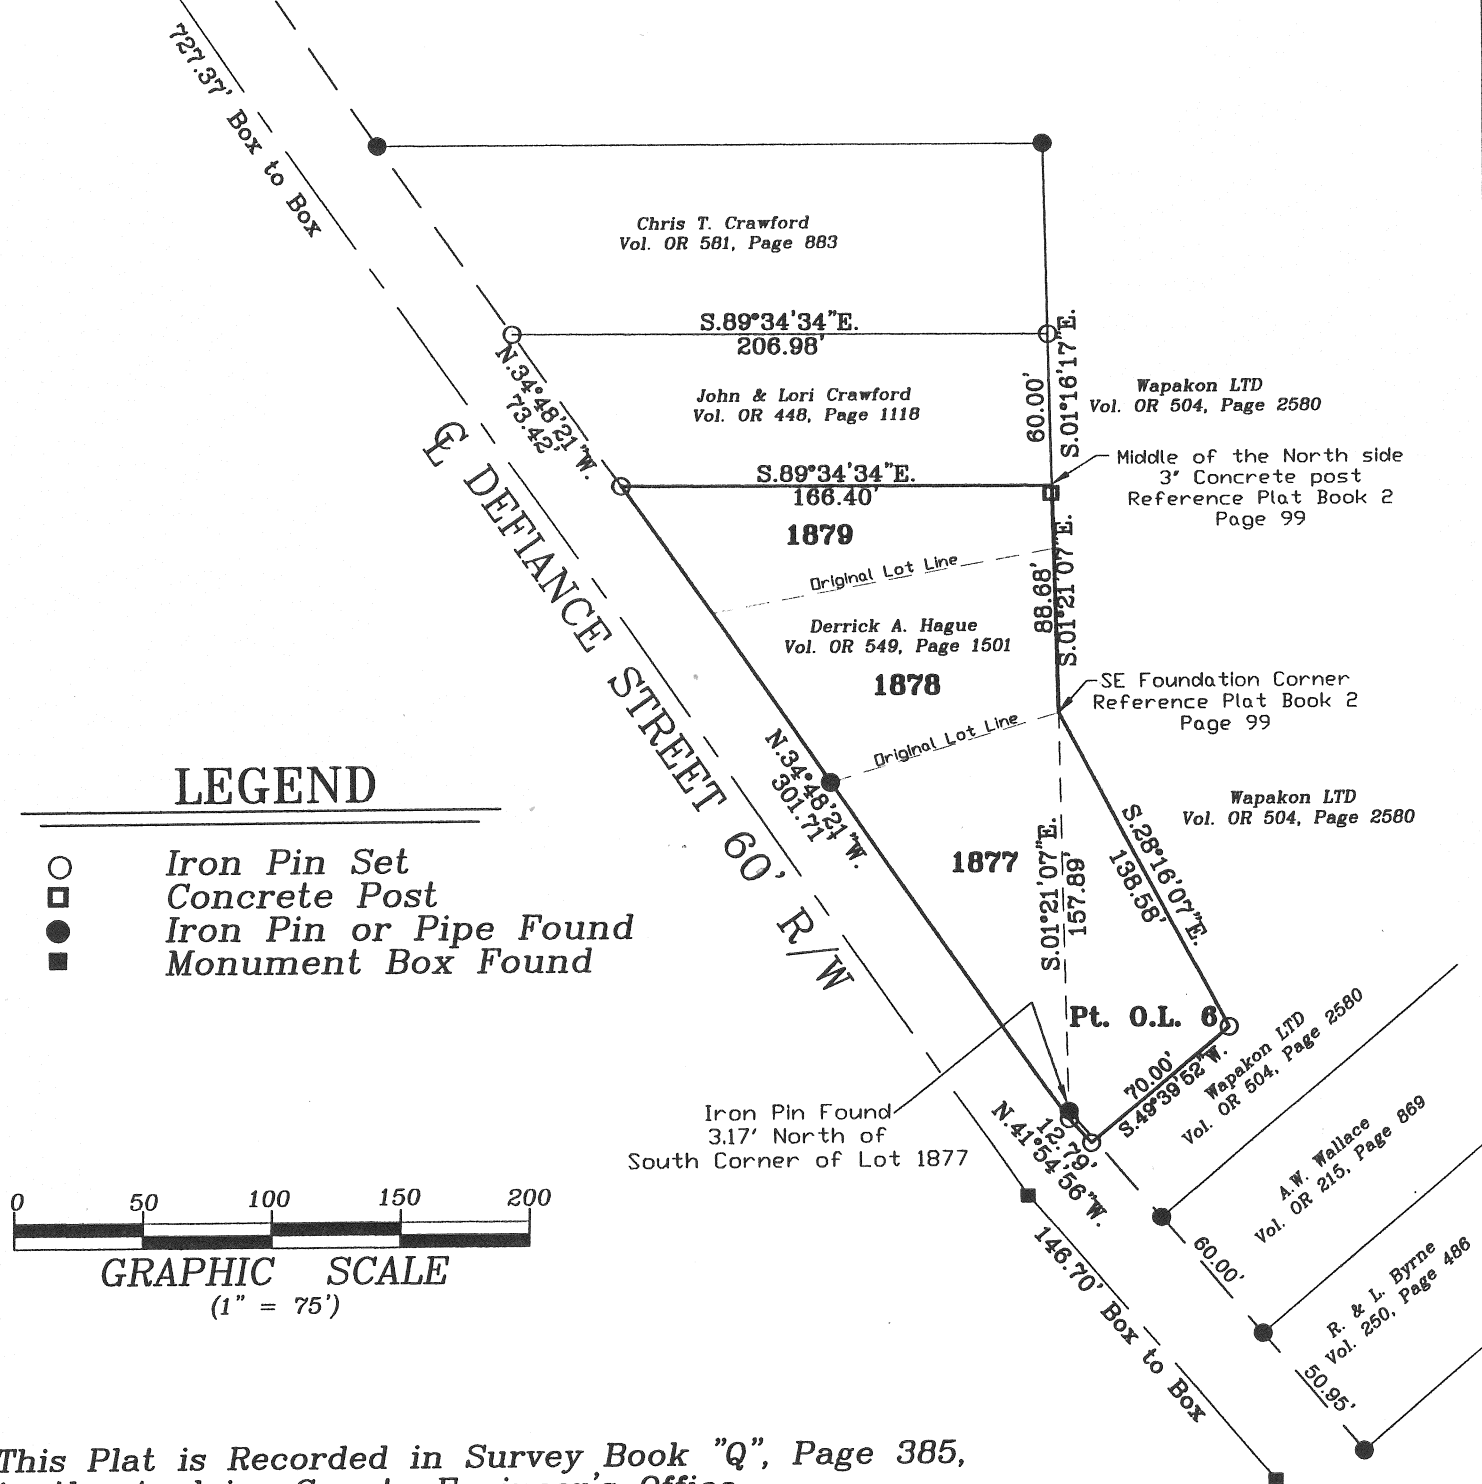


# HAGUE SURVEY

PT. S.W. 1/4, SEC. 29, T-5-S,  
R-6-E, Duchouquet Township,  
Lots 1877-1879 & Part of O.L. 6  
City of Wapakoneta  
Auglaize County, Ohio.

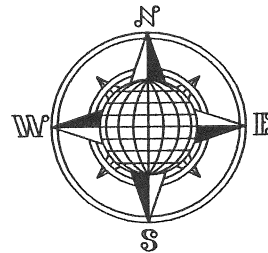

This Plat is Recorded in Survey Book "Q", Page 385,  
in the Auglaize County Engineer's Office.

Basis of bearing is assuming the East R/W Line of  
Defiance Street as N.34°48'21"W.



*[Signature]*  
John W. Jauert  
Professional Surveyor No. 6920

**Jauert  
surveying**

11584 Monroe Road  
Wapakoneta, Ohio  
45895  
(419) 657-6999

|                       |                              |
|-----------------------|------------------------------|
| CLIENT: Derrick Hague |                              |
| COUNTY: Auglaize      | TOWNSHIP: Duchouquet SEC. 29 |
| DRAWN BY: J.W.J.      | SCALE: 1"=75' DWG.# 09-3072A |
| CHECKED BY:           | DATE: August, 2009           |
| SHEET 1 OF 1          | (T-5-S; R-6-E)               |

Q-385