


Boundary survey of the back lot lines of Lots 4 & 5 of Summerchase Subdivision
Section 35, T4S, R6E, Duchouquet Township, Auglaize County, Ohio.
Prior Deed referenced in OR 520, Page 1829.

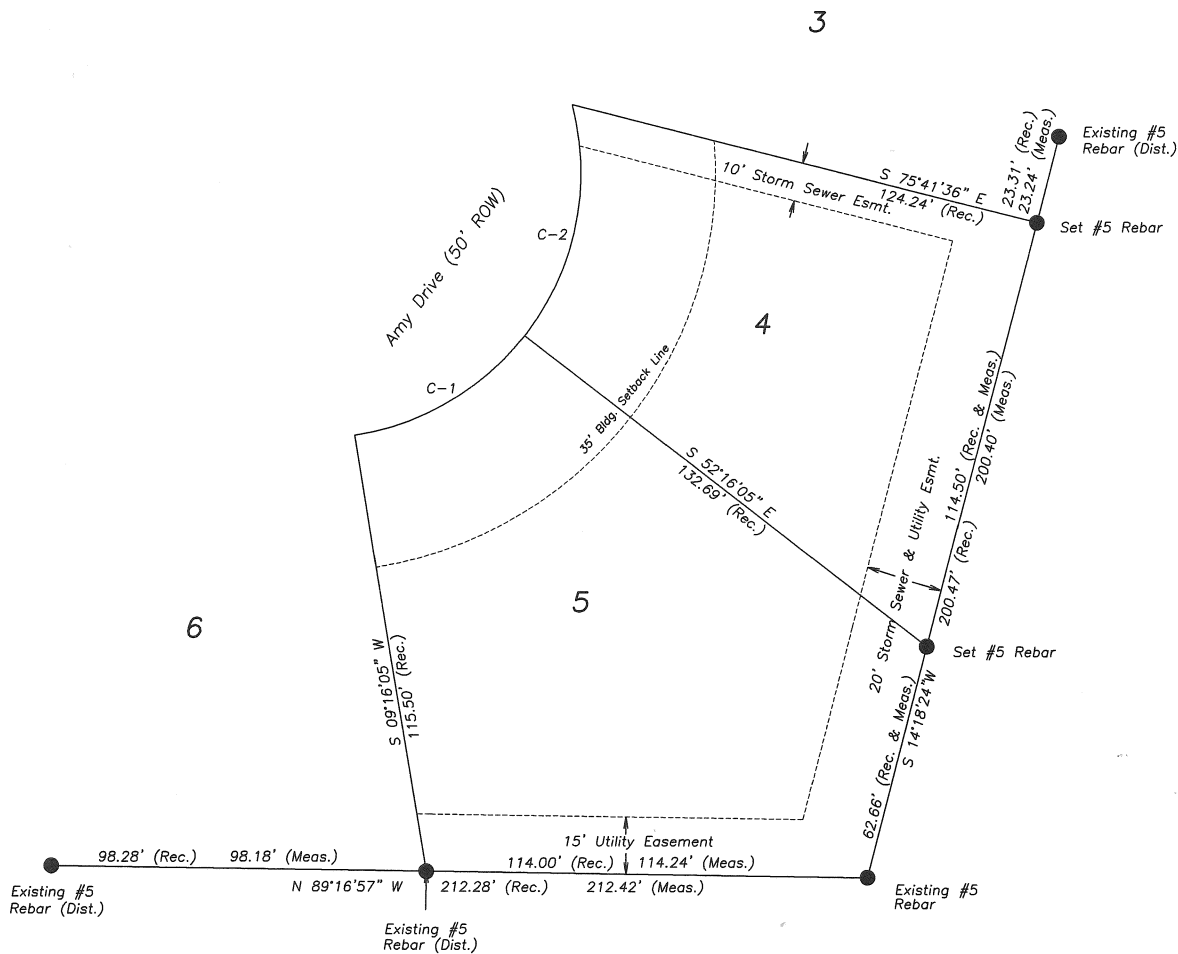

LEGEND

Curves (Rec. Info)

C-1 = Radius -70.00'

Arc - 52.53'

Chord Brng. - N 59°13'55" E

Chord Length - 51.31'

Delta - 43°00'00"

C-2 = Radius - 70.00'

Arc - 64.03'


Chord Brng. - N 11°34'41" E

Chord Length - 61.82'

Delta - 52°24'28"

Basis of Bearings

The bearings shown on this plat
are based on the subdivision plat.

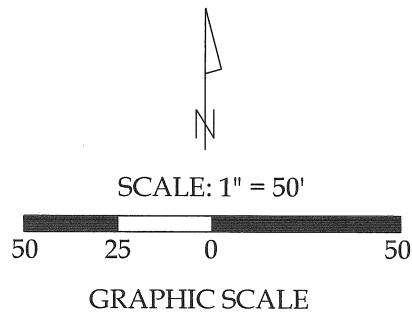

This plat represents an actual boundary
survey completed under my direct
supervision on October 10, 2009.

Brad J. Core, P.S. #8004

CORE CONSULTING
A DIVISION OF MATERIALS TESTING, INC.
1660 S. DEFIANCE TRAIL
SPENCERVILLE, OHIO 45887
(419) 647-6163

CLIENT: Gary Binkley			
SURVEYED BY: K.J.B.	DATE: 10-10-09	DRAWN BY: K.J.B.	CHECKED BY: B.J.C.
SCALE: 1" = 50'		PAGE 1	OF 1 PAGES

Q-420