


# Bacon & Associates

Engineering and Surveying

4600 Kitamat Trail

Lima, Ohio 45805

Order No \_\_\_\_\_ Date 4-2-92 Sheet 1 of 2  
Client Jerry J. & Deborah K. Griffio  
County Auglaize City/Twp Logan  
Township 5 South Range 5 East  
Section NE $\frac{1}{4}$  5 Lot No \_\_\_\_\_  
Subdivision 5.000 ac.

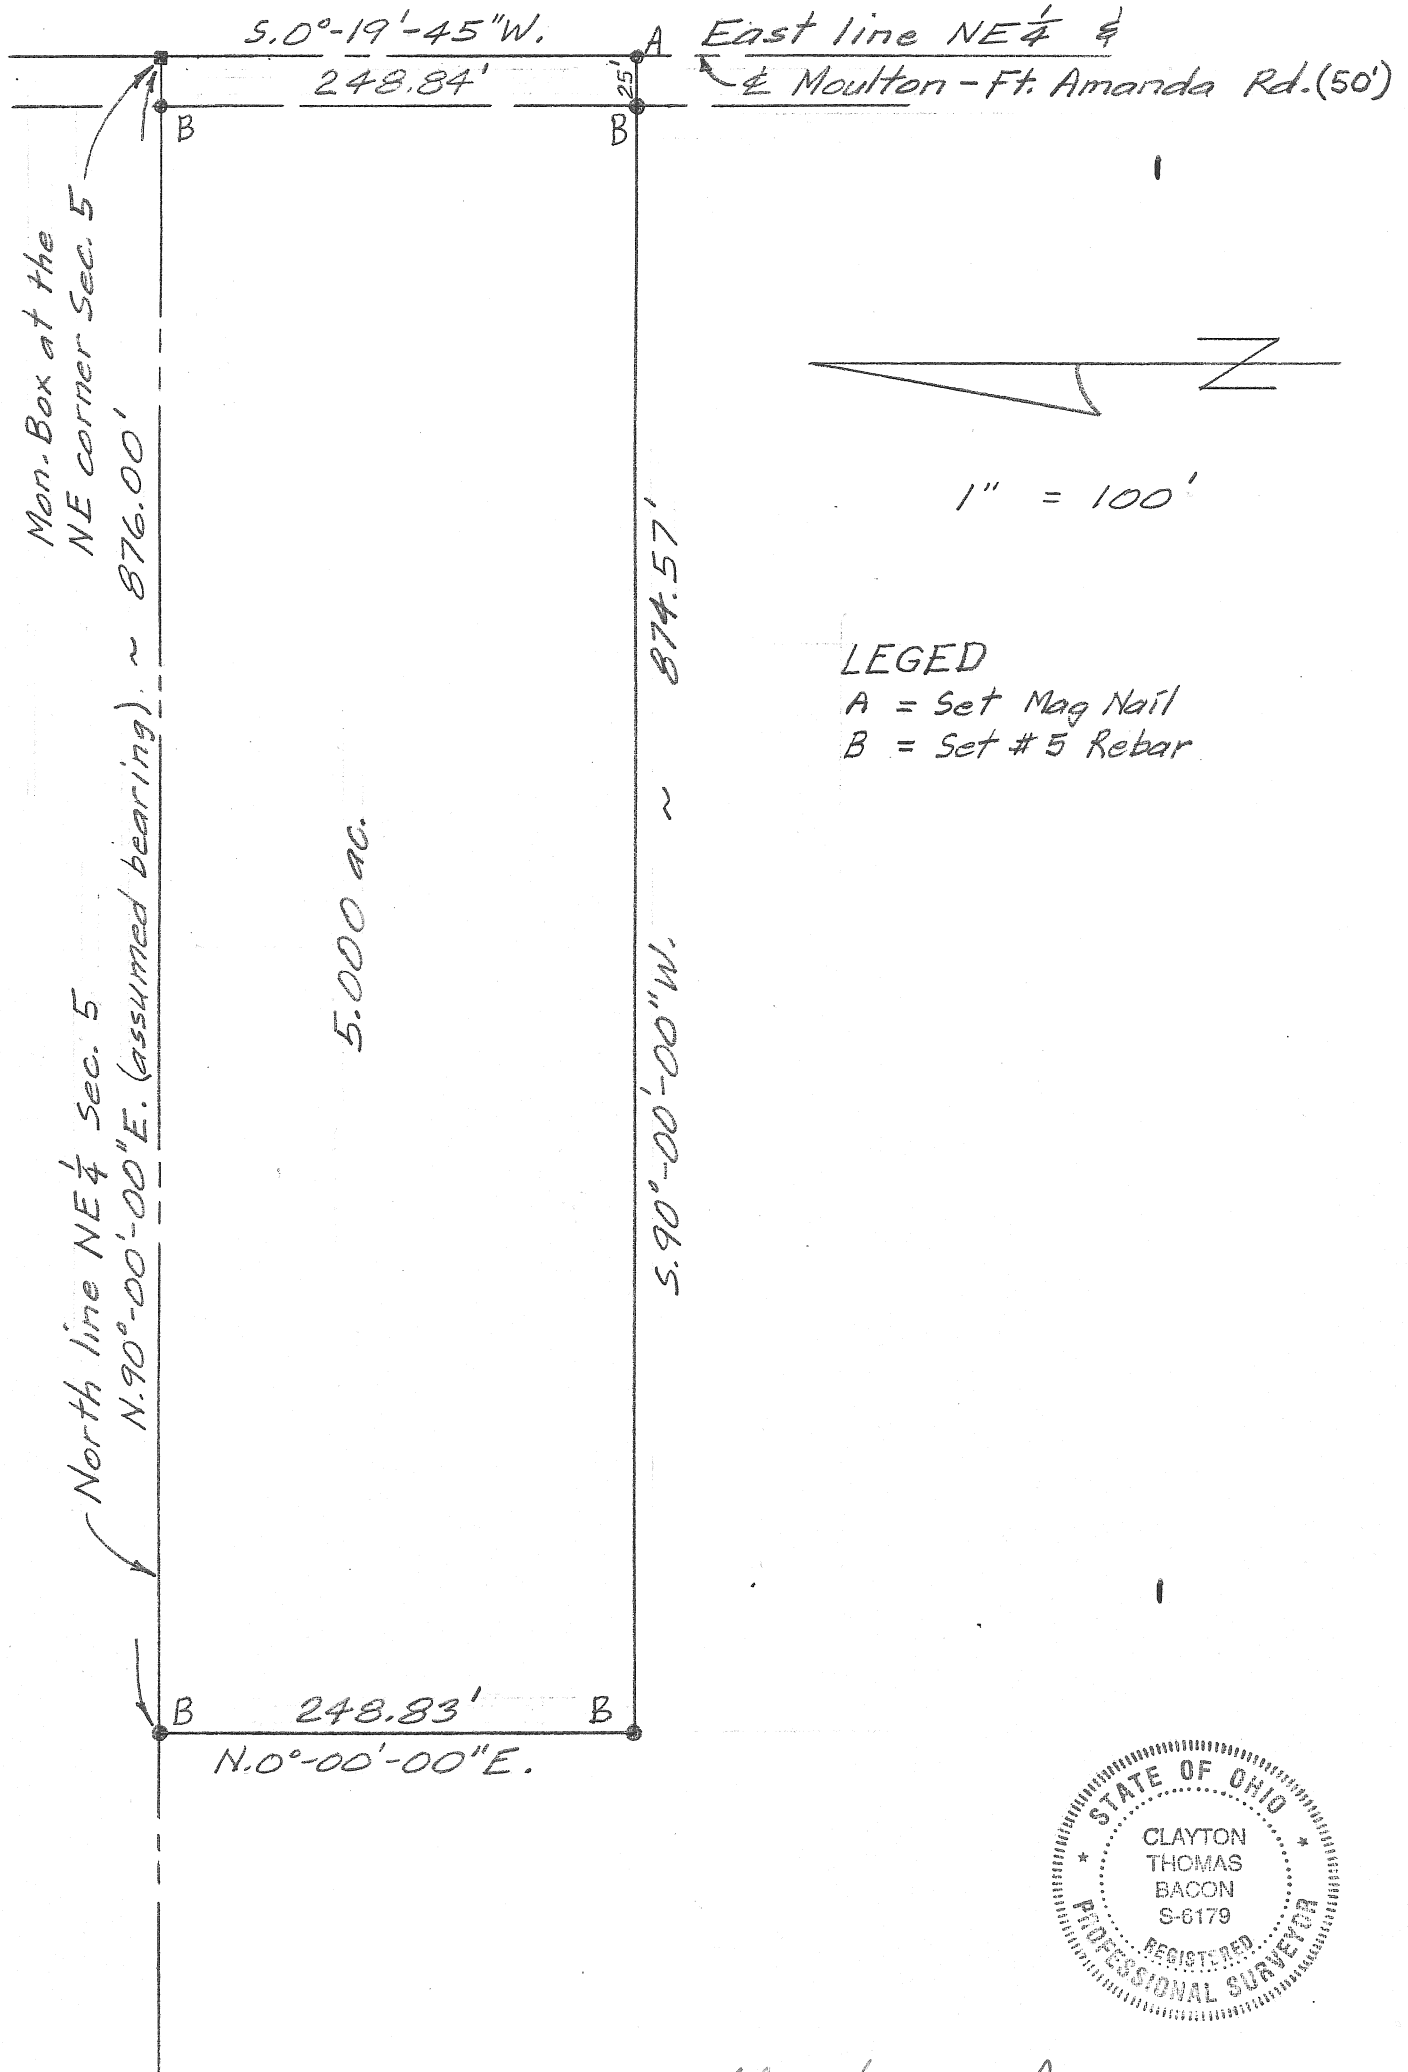

R-473

Clayton T. Bacon  
Clayton T. Bacon, Reg. Sur. #6179 2-1-10

# BACON & ASSOCIATES, LLC

---

Engineering and Surveying

---

750 N. Eastown Road

Phone: (419) 999-3756  
FAX: (419) 999-2523

Elida, Ohio 45807

---

## DESCRIPTION

Being a parcel of land in the NE¼ of Section 5, T5S, R5E, Logan Township, Auglaize County, Ohio, more particularly described as follows:

Beginning at a monument box at the northeast corner of Section 5, thence the following courses;

1. S.0°-19'-45"W. (assumed bearing) on the east line of the NE¼ of Section 5 (being also the centerline of Moulton-Ft. Amanda Rd.), 248.84' to a set Mag nail;
2. S.90°-00'-00"W., 874.57' to a set #5 rebar, passing over a set #5 rebar at 25.00';
3. N.0°-00'-00"E., 248.83' to a set #5 rebar on the north line of the NE¼ of Section 5;
4. N.90°-00'-00"E. on said north line, 876.00' to the POINT OF BEGINNING, passing over a set #5 rebar at 851.00'.

The above-described parcel contains 5.000 acres, more or less, subject to all legal highways and easements of record.



*Clayton T. Bacon*  
2-1-10

**Q-474**