


MELVIN JACKSON SITE SURVEY

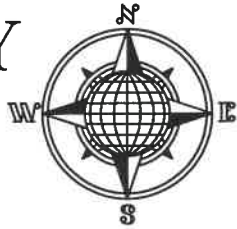


Being Part of Outlot No. 16 in the
in the City of Wapakoneta, Ohio.

OWNER:

Melvin Jackson
7 East Silver Street
Wapakoneta
Ohio 45895

SILVER STREET

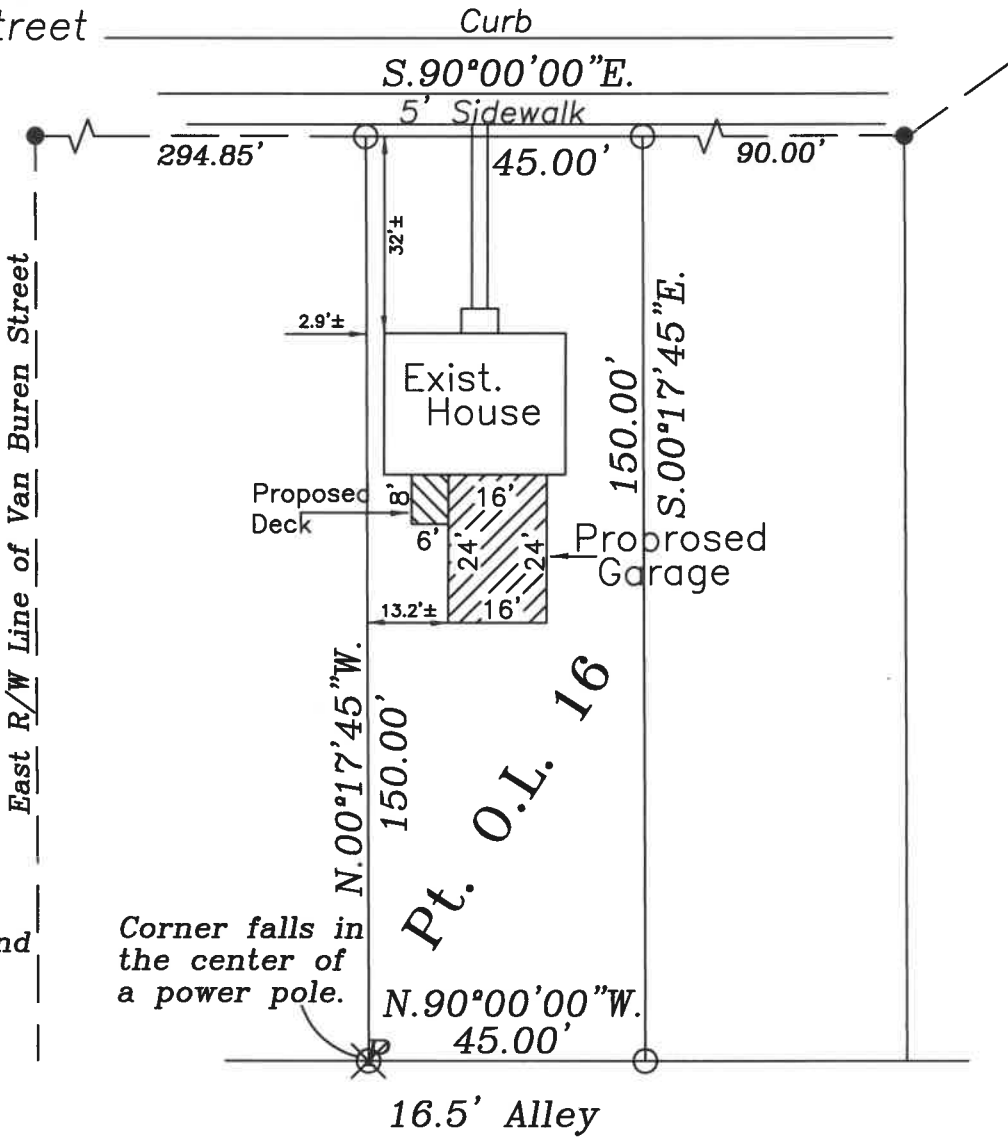


LEGEND

- Iron Pin Set
- Iron Pin/Pipe Found

This plat is based on a previous
survey by Richard D. Morrissey,
Survey Book N, page 389.

This plat is recorded in Survey Book "Q",
Page 549 in the Auglaize County Engineer's
Office.

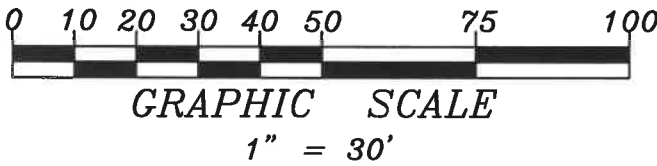

B0708463600

ATTEST: _____
John W. Jauert
Professional Surveyor No. 6920

Jauert
surveying

11584 Monroe Road
Wapakoneta, Ohio
45895
(419) 657-6999

CLIENT: Melvin Jackson
COUNTY: Auglaize TOWNSHIP: Duchouquet SEC. 29
DRAWN BY: J.W.J. SCALE: 1"=30' DWG.# 10-3744
CHECKED BY: DATE: June, 2010
SHEET 1 OF 1 (T-5-S; R-6-E)

Q-549