


JARRELLS SURVEY

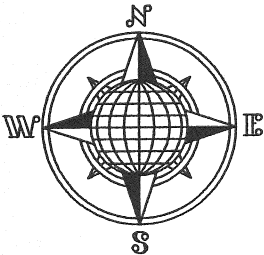


SURVEY OF LOT NO. 90 IN THE
GRANDVIEW ESTATES SUBDIVISION
NO. 2 IN THE CITY OF WAPAKONETA,
AUGLAIZE COUNTY, OHIO.

OWNER:


Norma J. Jarrells
807 Primrose Drive
Wapakoneta
Ohio 45895

Primrose Drive 50' R/W

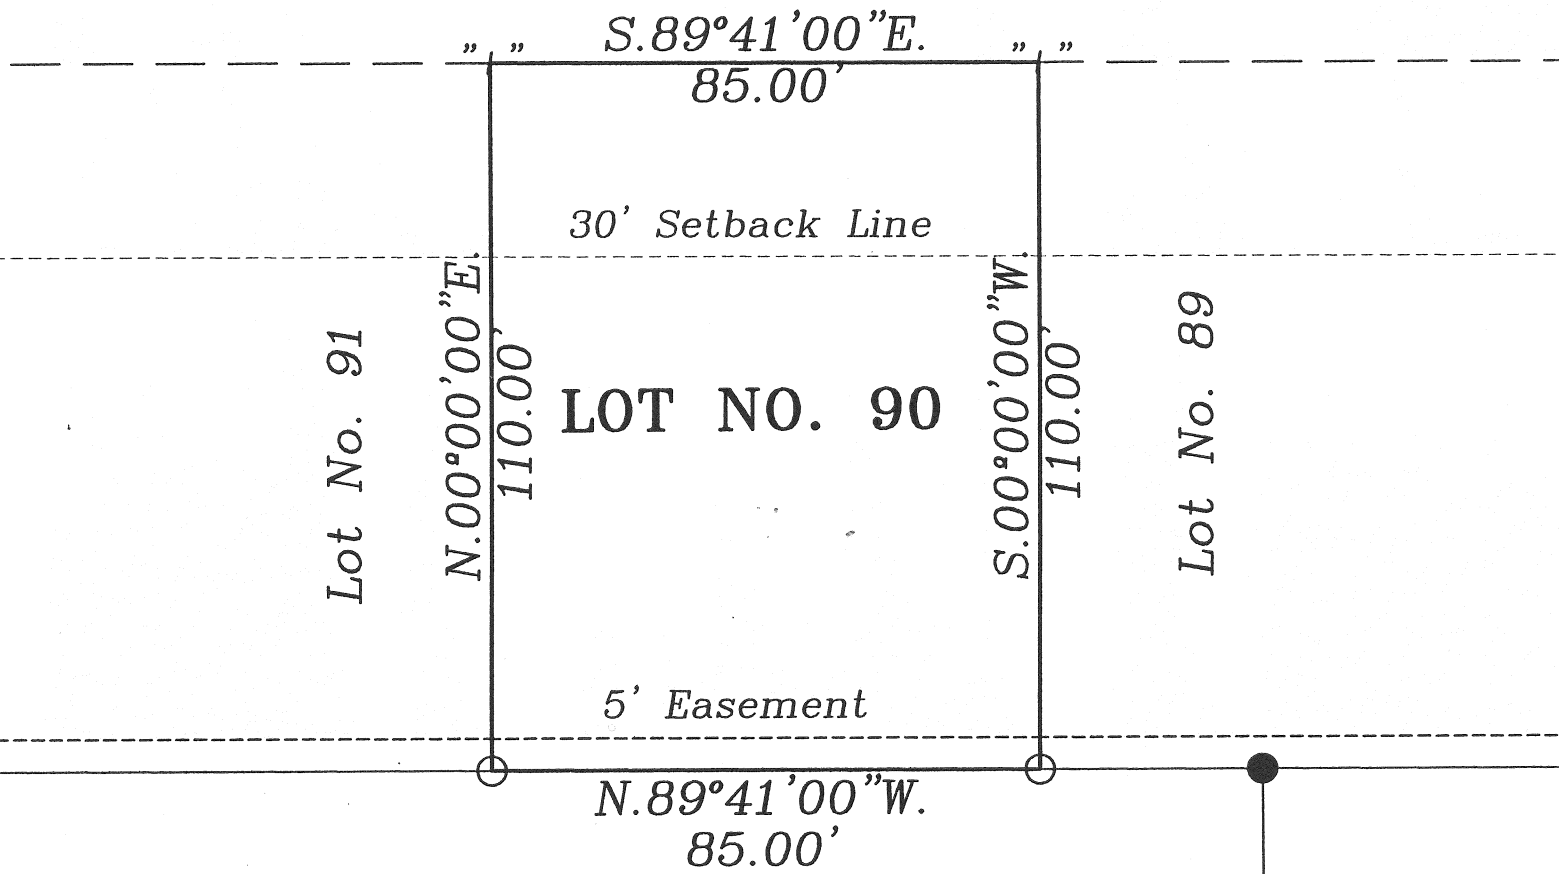

LEGEND

- Iron Pin Set
- Iron Pin/Pipe Found
- “+” Chiseled in Sidewalk

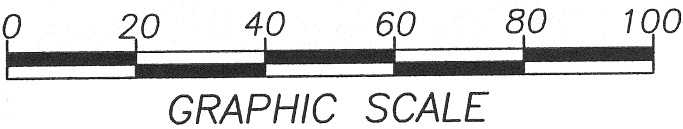

This Plat is Recorded in Survey
Book “Q”, Page 563, in the
Auglaize County Emgineer’s Office.

ATTEST:
John W. Jauert
Professional Surveyor No. 6920

Jauert
surveying

11584 Monroe Road
Wapakoneta, Ohio
45895
(419) 657-6999

CLIENT: Jim Jarrells		
COUNTY: Auglaize	TOWNSHIP: Duchouquet	SEC. 30
DRAWN BY: J.W.J.	SCALE: 1"=30'	DWG.# 10-3738
CHECKED BY:	DATE: July 2010	
SHEET 1 OF 1	(T-5 -S; R-6 -E)	