


BOUNDARY SURVEY OF PARCELS #B06-017-018-00 & #B06-017-019-00 AS DESCRIBED IN OR VOL. 563, PG. 2436 OF THE AUGLAIZE COUNTY OFFICIAL RECORD OF DEEDS. BEING PART OF LOT 21, LOT 22 & LOT 23 OF GRAHAM'S SECOND ADDITION TO THE VILLAGE OF CRIDERSVILLE RECORDED IN PLAT BOOK B, PAGE 14. SITUATED IN THE NE 1/4 OF SECTION 34, T-4-S, R-6-E, DUCHOUQUET TOWNSHIP, AUGLAIZE COUNTY, OHIO.

Basis of Bearing assumed the east line of the SW 1/4 of the NE 1/4 of Section 34 also being the centerline of Reichelderfer Road as S 00°-39'-57" W per Auglaize County GPS Survey.

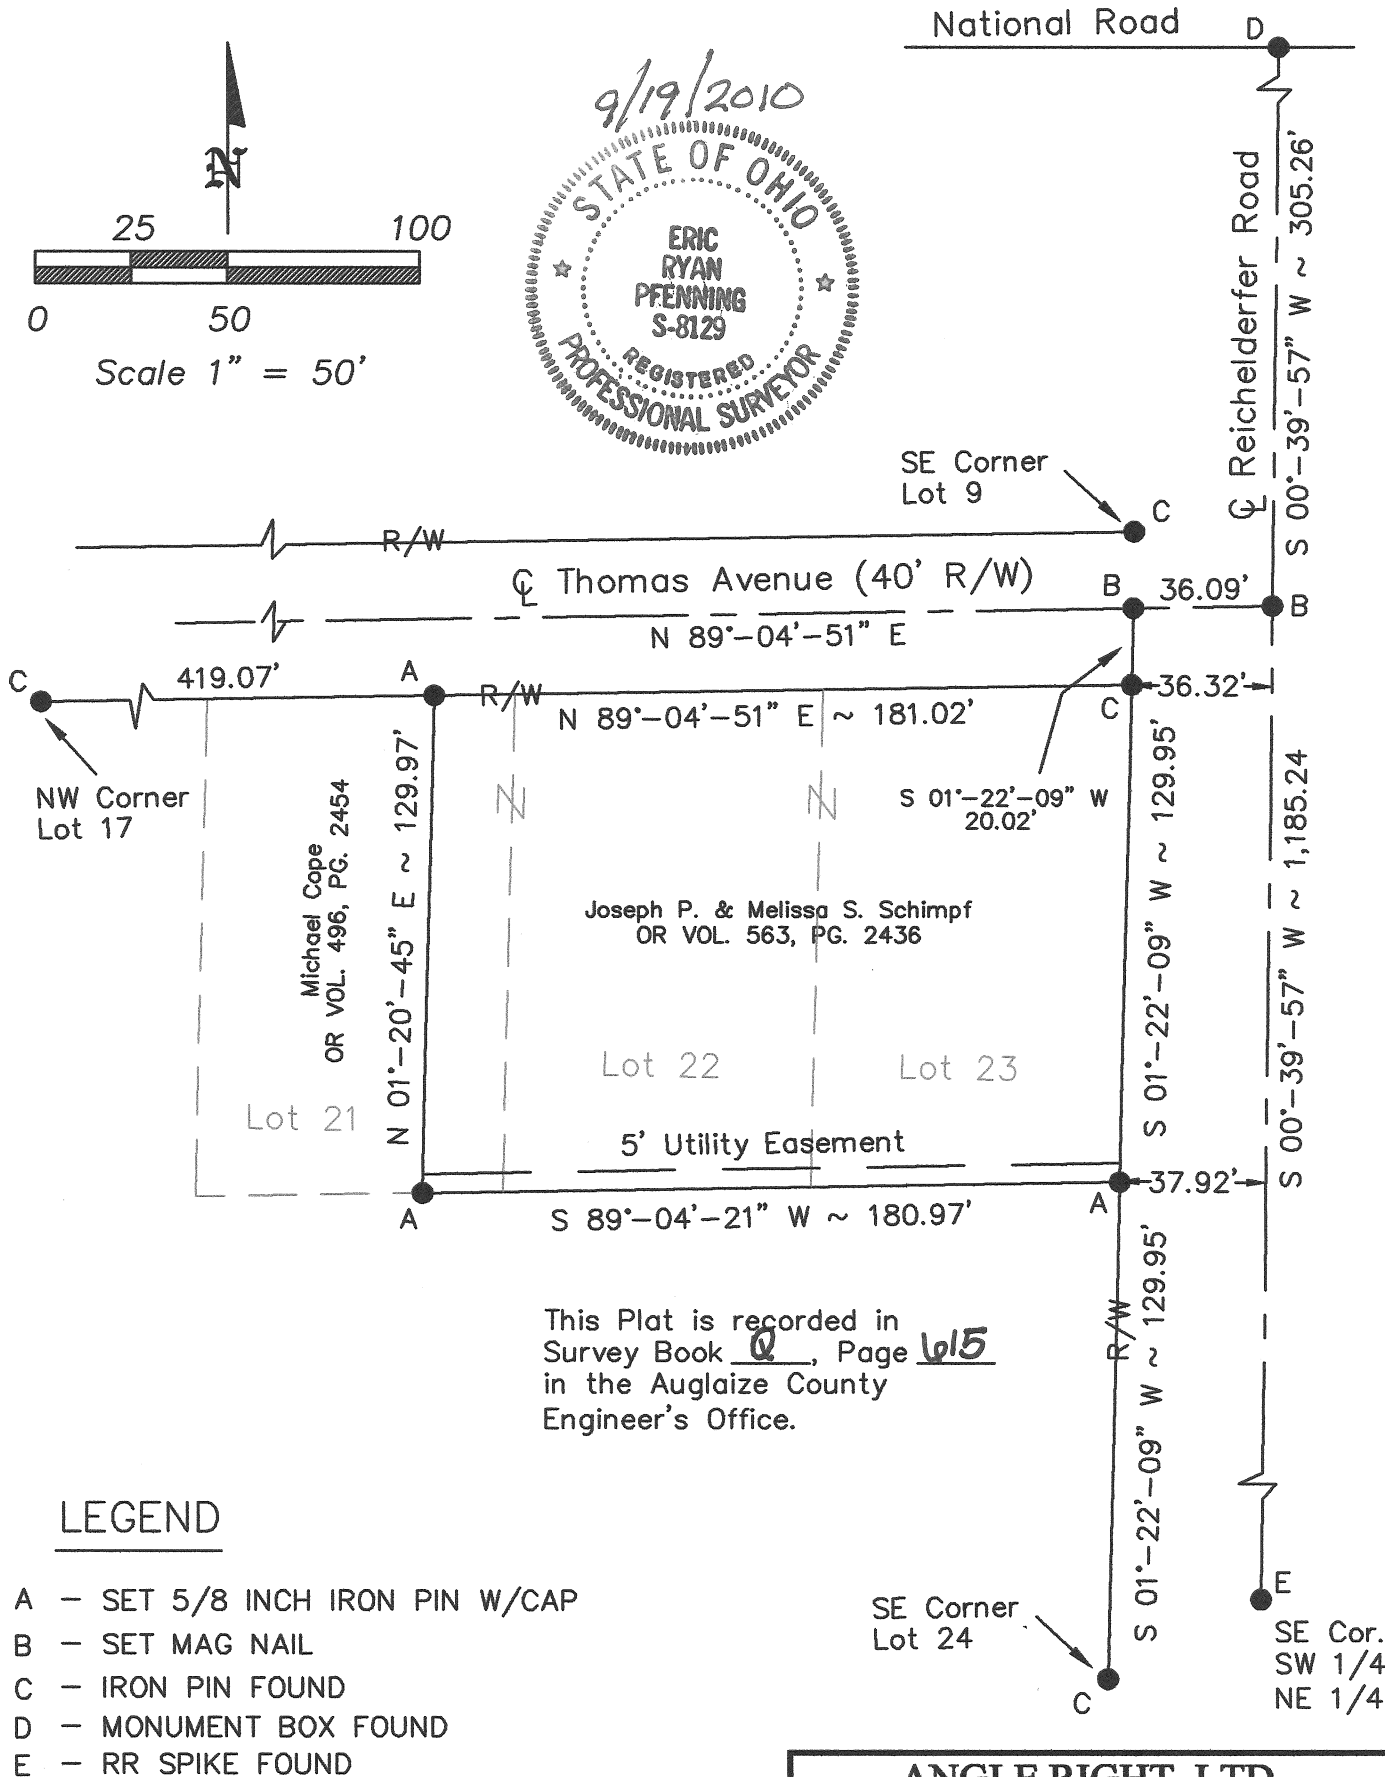

Eric R. Pfennig

ERIC R. PFENNIG P.S. #8129

THIS SURVEY REPRESENTS AN ACTUAL FIELD SURVEY PERFORMED UNDER MY SUPERVISION ON SEPTEMBER 19, 2010.

ANGLE RIGHT, LTD	
1105 POPPY DRIVE WAPAKONETA, OHIO 45895 (419) 738-6264	
CLIENT: Joe Schimpf	
OWNER: Joseph P. & Melissa S. Schimpf	
DATE: September 19, 2010	
TWP: DUCHOUQUET	COUNTY: AUGLAIZE
PART OF NE 1/4 OF SEC. 34, T-4-S, R-6-E GRAHAM'S SECOND ADDITION	
SHEET 1 OF 1	SCALE: 1" = 50'