
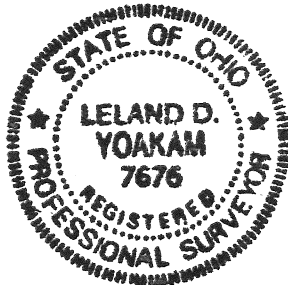


**YOAKAM  
SURVEYING**  
9425 Sugar Creek Road  
Harrod, Ohio 45850  
Leland D. Yoakam, P.S. #7676  
Phone (419) 230-5177

**CLIENT:** Tim Graham  
**COUNTY:** Auglaize  
**TOWNSHIP:** Union  
**SECTION:** 4  
**SURVEYED BY:** LDY  
**SHEET** 1 of 2

**TWP:** 5 South  
**RANGE:** 7 East  
**QUARTER:** NE1/4  
**DATE:** 10/23/10

**PLAT OF A SURVEY**  
IN THE NE 1/4 OF SECTION 4  
T-5-S, R-7-E, UNION TWP.,  
AUGLAIZE COUNTY OHIO

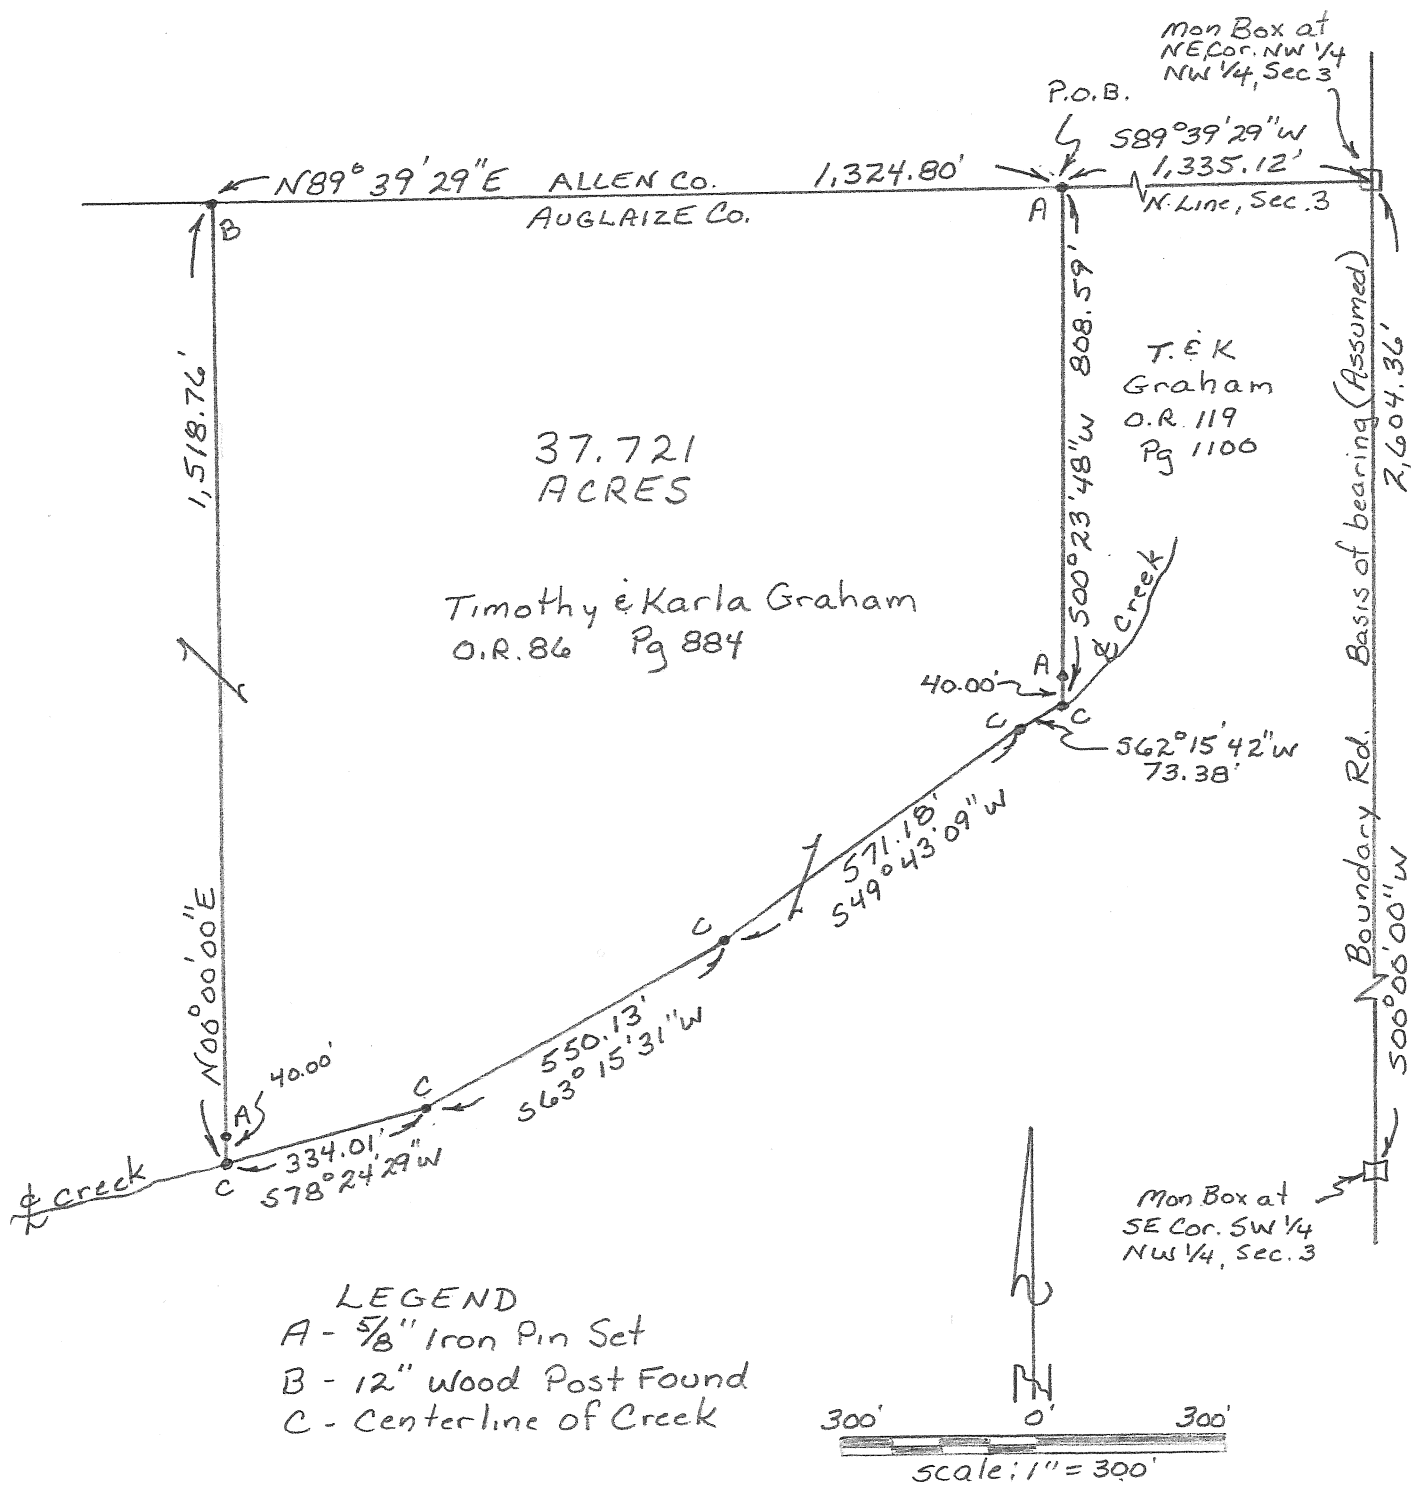


*Leland D. Yoakam*  
Leland D. Yoakam P.L.S. No. 7676

**9425 Sugar Creek Road**  
**Harrod, Ohio 45850**  
**Leland D. Yoakam, P.S. #7676**  
**Phone (419) 230-5177**

**TWP: 5 South**  
**RANGE: 7 East**  
**QUARTER: NE1/4**  
**DATE: 10/23/10**

Prior Deed: O.R. 86 Page 884

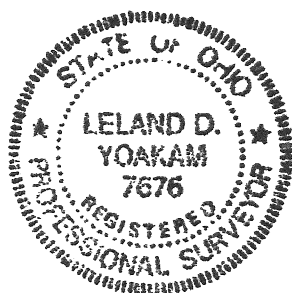

Leland D. Yoakam  
Leland D. Yoakam P.L.S. No. 7676

Q-628