


# SURVEY OF LOT 3 & 4 of Subdivision of a part of HOLLBROOK'S BLOCK Plat Volume 2 Page 110

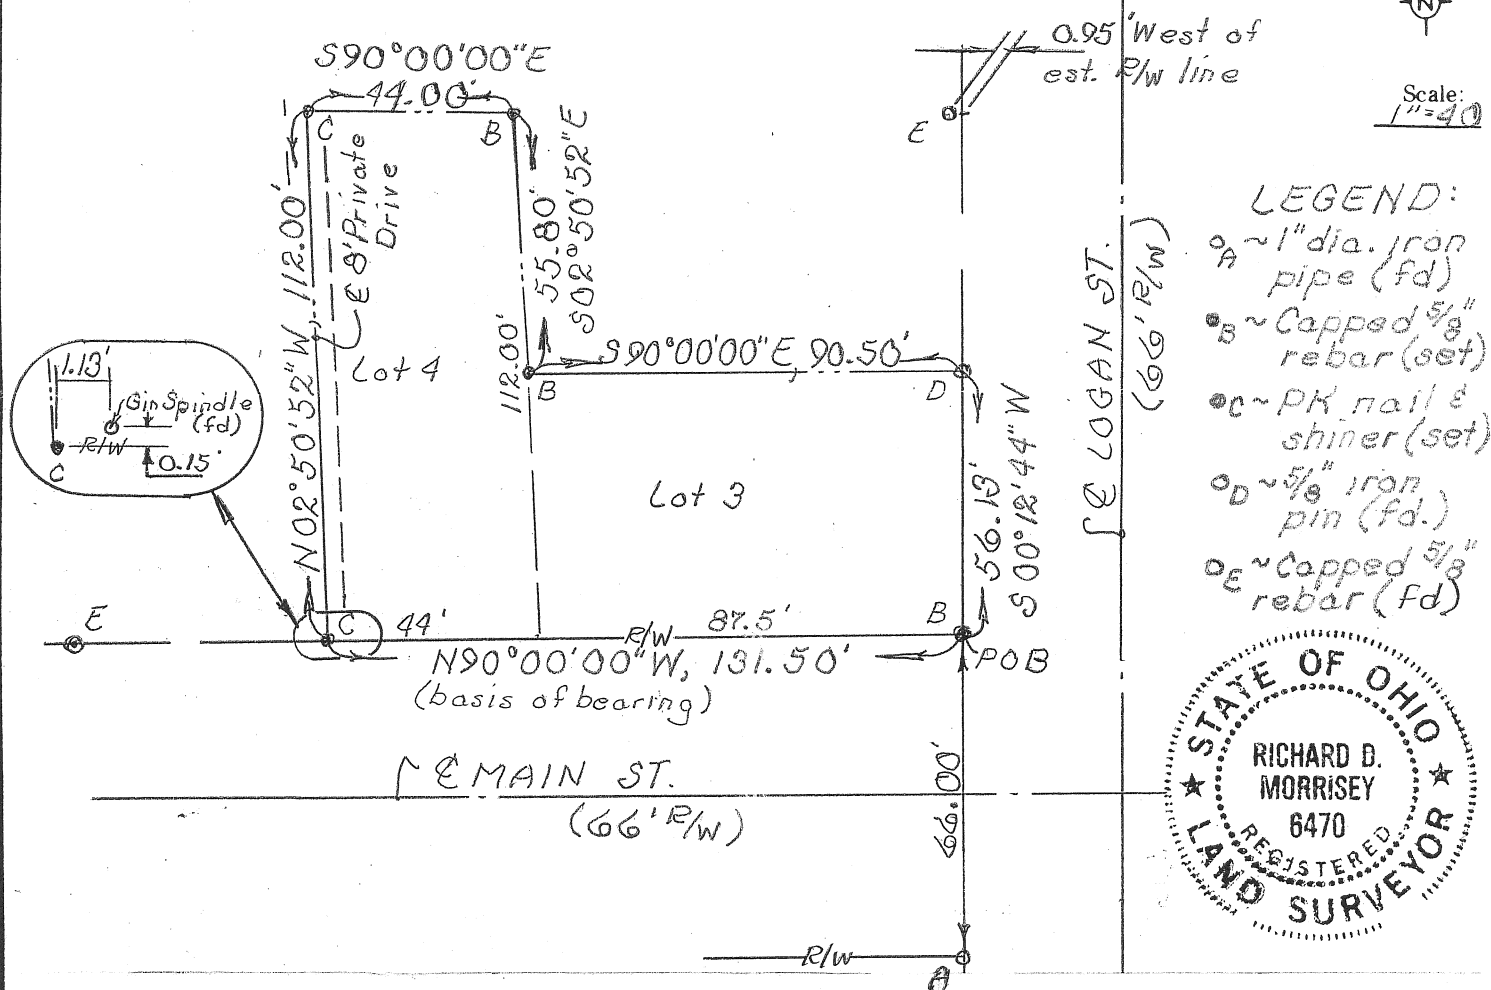

## DESCRIPTION

Situated in the City of Wapakoneta, County of Auglaize and State of Ohio, to-wit:

Being Lots Number Three (3) and Four (4) of Subdivision of a part of Hollbrook's Block in the City of Wapakoneta, made by Henrietta Hauss, which is recorded in Volume 2 at Page 110 of the records of Plats in the Office of the Recorder of Auglaize County, Ohio, reference to which is hereby made which said lots are more particularly described as follows:

**BEGINNING** at a capped 5/8 inch rebar set at the southeast corner of said Hollbrook's Block above mentioned (also being the intersection of the west right-of-way line of Logan Street with the north right-of-way line of West Main Street); thence N 90°00'00" W (basis of bearing – assumed) with said north right-of-way of said West Main Street (also the south line of Lots Three (3) and Four (4) above mentioned), 131.50 feet to a PK nail and shiner set at the southwest corner of said Lot Four (4); thence N 02°50'52" W with the west line of said Lot Four (4) (also the centerline of a Eight (8) foot wide private drive), 112.00 feet to a PK nail and shiner set at the northwest corner of said Lot Four(4); thence S 90°00'00" E with the north line of said Lot Four (4), 44.00 to a capped 5/8 inch rebar set at the northeast corner of said Lot Four(4); thence S 02°50'52" E with a portion of the east line of said Lot Four(4), 55.80 feet to a capped 5/8 inch rebar set at the northwest corner of said Lot Three (3) above mentioned; thence S 90°00'00" E with the north line of said Lot Three (3), 90.50 feet to a 5/8 iron pin found on the west right-of-way line of Logan Street at the northeast corner of said Lot Three (3); thence S 00°12'44" W with said west right-of-way (also the east line of said Lot Three (3)), 56.13 feet to the **PLACE OF BEGINNING** containing 9,917.45 square feet or 0.228 acre more or less and subject to all legal easements of record.

I hereby certify the accompanying map and survey, which it represents to be correct to best of my knowledge and belief. All rebar set and called for are topped with a plastic Peramark cap stamped:  
**KUCK & MORRISEY, L.S. 6470**

Date: 10/27/10  
Richard D. Morrisey, L.S. 6470 (Ohio)  
**KUCK & MORRISEY, LLC.**

Signature by a representative of the Auglaize County Regional Planning Commission denotes approval of this plat.  
Signed: \_\_\_\_\_ Date: \_\_\_\_\_

Signature by a representative of the County Engineers Dept. denotes that this plat meets tax map plat requirements.  
Signed: on R.D.M. 11/2/10 Date: \_\_\_\_\_

**KUCK AND MORRISEY, LLC.**  
CONSULTING ENGINEERS & SURVEYORS  
2807 CHAPEL HILL DRIVE  
LIMA, OHIO 45805 - 228-1735

Client Mr. Kraig E. Noble Attorney-at-law  
County Auglaize Twp. City of Wapakoneta  
Drawn by RDM Scale 1"=40' Drwg. No. \_\_\_\_\_  
Checked by r.d.m. Date 10/27/10  
Sheet 1 of 1 (T S ; R E)

Q-629