

# ALICE BRUNS SURVEY

Being Part Lot No. 114 as described in  
Deed Volume OR 225, Page 802, in the  
Village of New Bremen, Auglaize County, Ohio.





## OWNER:


Alice Bruns  
11 East 2nd Street  
New Bremen  
Ohio 45869

℄ 2nd Street 60' R/W

℄ Walnut Street 50' R/W

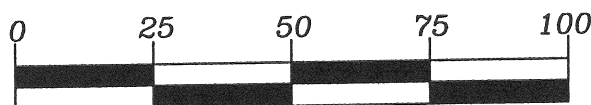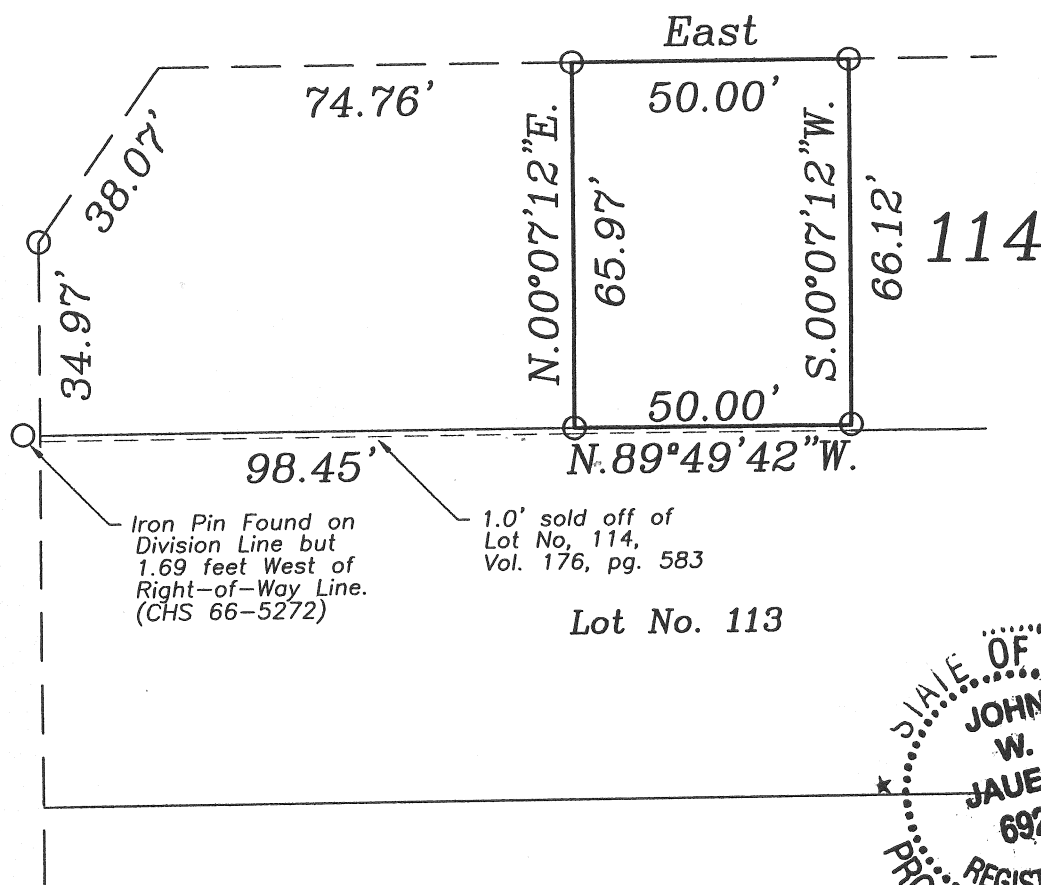

GRAPHIC SCALE

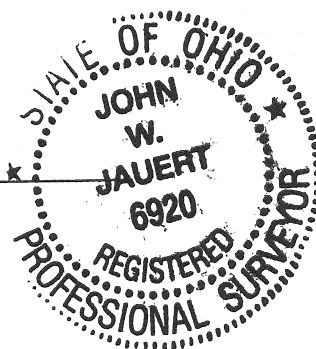

## LEGEND

○ Iron Pin Found

This Plat is Recorded in Survey Book "Q", Page 773,  
in the Auglaize County Engineer's Office.

Basis of bearing is assuming the centerline of 2nd  
Street as N.90°00'00"E.

ATTEST:

  
John W. Jauert  
Professional Surveyor No. 6920

**Jauert**  
surveying

11584 Monroe Road  
Wapakoneta, Ohio  
45895  
(419) 657-6999

CLIENT: Alice Bruns

COUNTY: Auglaize TOWNSHIP: German SEC. 10

DRAWN BY: J.W.J. SCALE: 1"=35' DWG.# 11-3829

CHECKED BY: DATE: June 2011

SHEET 1 OF 1

(T-7-S; R-4-E)