



Survey of parcel B0703400900 being part of Lots 1116 & 1117 in the Rauthland Addition to Wapakoneta located in Section 33, T5S, R6E, City of Wapakoneta, Auglaize County, Ohio.

Prior Deed referenced in OR 607, Pg. 2232.

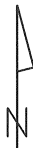


SCALE: 1" = 60'

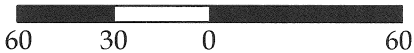

GRAPHIC SCALE


Legend

- A = Existing #5 Rebar
- B = Existing $\frac{3}{4}$ " Iron Pipe
- C = Existing Concrete Monument
- D = Existing $\frac{1}{2}$ " Iron Pipe
- E = Existing Pinch Pipe
- F = Set #5 Rebar
- G = Mag Nail Set in Concrete
- H = Nothing set due to obstruction (dumpster)
- = Property Line

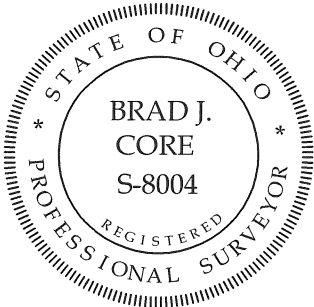

This plat represents an actual boundary survey completed under my direct supervision on November 3, 2011.


Brad J. Core, P.S. #8004

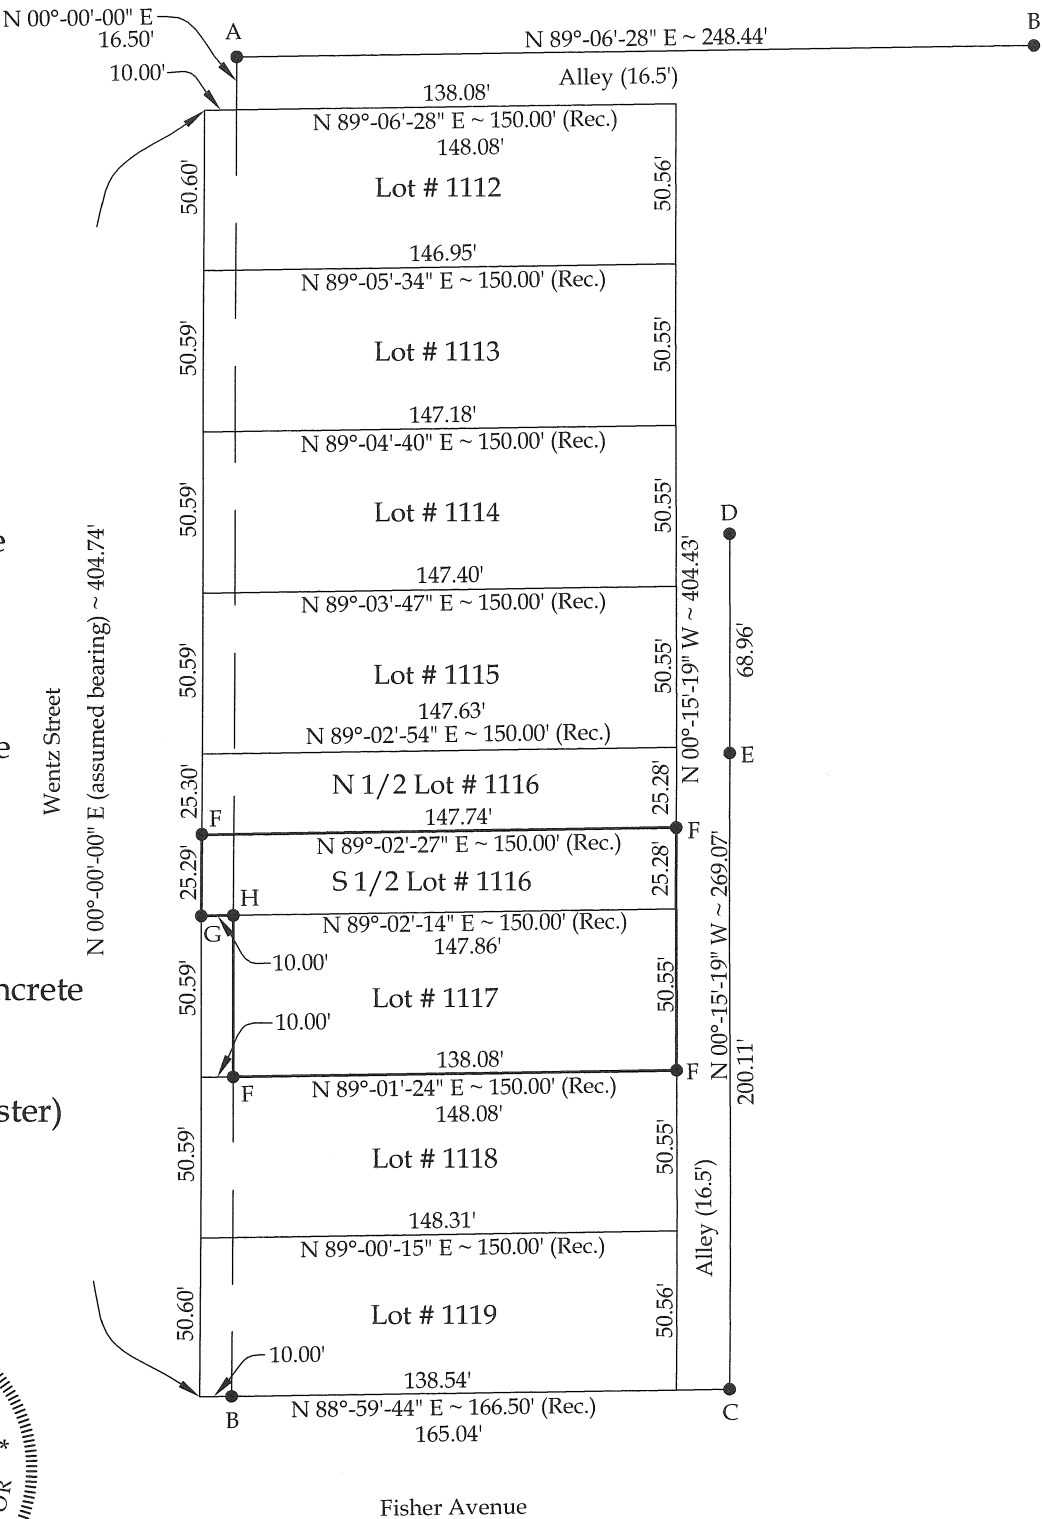

CORE CONSULTING
A DIVISION OF MATERIALS TESTING, INC.
1660 S. DEFIANCE TRAIL
SPENCERVILLE, OHIO 45887
(419) 647-6163

CLIENT: DKR Construction			
SURVEYED BY: K.J.B.	DATE: 11-03-2011	DRAWN BY: K.J.B.	CHECKED BY: B.J.C.
SCALE: 1" = 60'		PAGE 1	OF 1 PAGES