



HUTT SURVEY


LOT 1014 S.D. of SAWYER'S O.L. 67
City of Wapakoneta.
Auglaize County, Ohio.

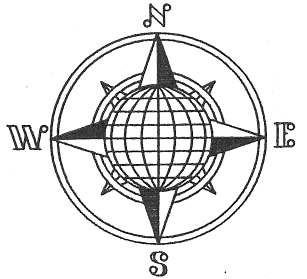

Pearl Street 66' R/W

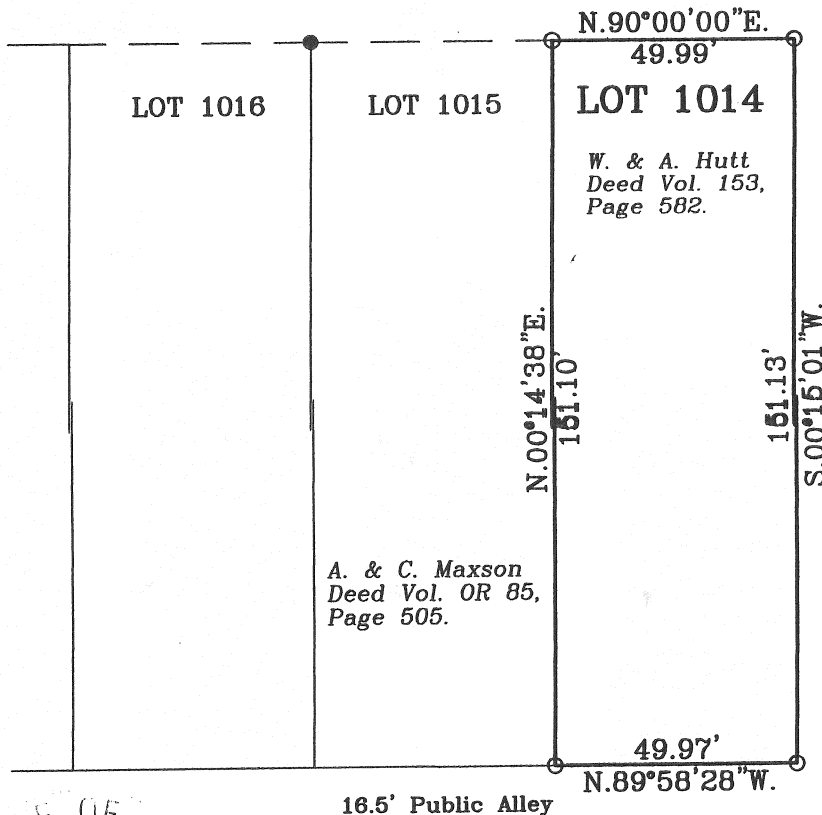

Walnut Street 66' R/W

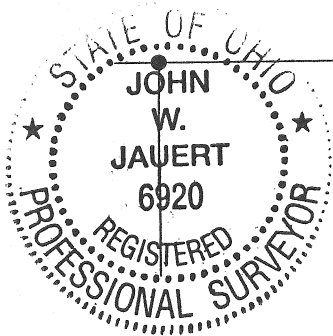

REFERENCES

Kuck & Morrissey
"G", Page 518


Jauert Surveying
"K", Page 547

Kent Surveying
"P", Page 157

Sawyer's Addition
Plat Book 1A, Page 357

LEGEND

- Iron Pin Set
- Iron Pin Found

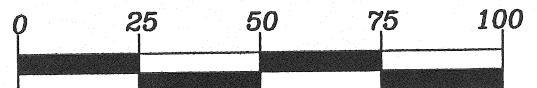

GRAPHIC SCALE

This Plat is Recorded in Survey Book "R", Page 175,
in the Auglaize County Engineer's Office.

Basis of bearing is assuming the centerline of
Pearl Street as N.90°00'00"E.

ATTEST:

John W. Jauert
Professional Surveyor No. 6920

Jauert
surveying

11584 Monroe Road
Wapakoneta, Ohio
45895
(419) 657-6999

CLIENT: William Hutt

COUNTY: Auglaize TOWNSHIP: Duchouquet SEC. 31

DRAWN BY: J.W.J. SCALE: 1"=40' DWG.# 12-3906

CHECKED BY: DATE: May, 2012

SHEET 1 OF 1

(T-5-S; R-6-E)

R-175