


CRAIG NIEMEYER SURVEY

Survey of Lot 73 & S 1/2 lot 74 of
R. D. Miller Subdivison No. 2
Plat Book B page 37

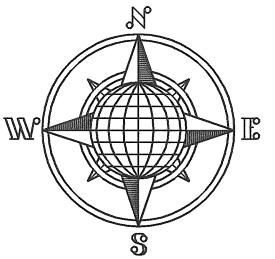


CURVE NO. 2
Arc = 57.74'
Radius = 189.98'
Chord bears
S.36°32'14"W. 57.52'

CURVE NO. 1
Arc = 47.95'
Radius = 83.90'
Chord bears
S.28°52'17"W. 47.30'



This plat is recorded in Survey Book "R",
Page 187, in the Auglaize County Engineer's
Office.

Basis of bearings is holding the South line
of Lot No. 73 as S.90°00'00"W.

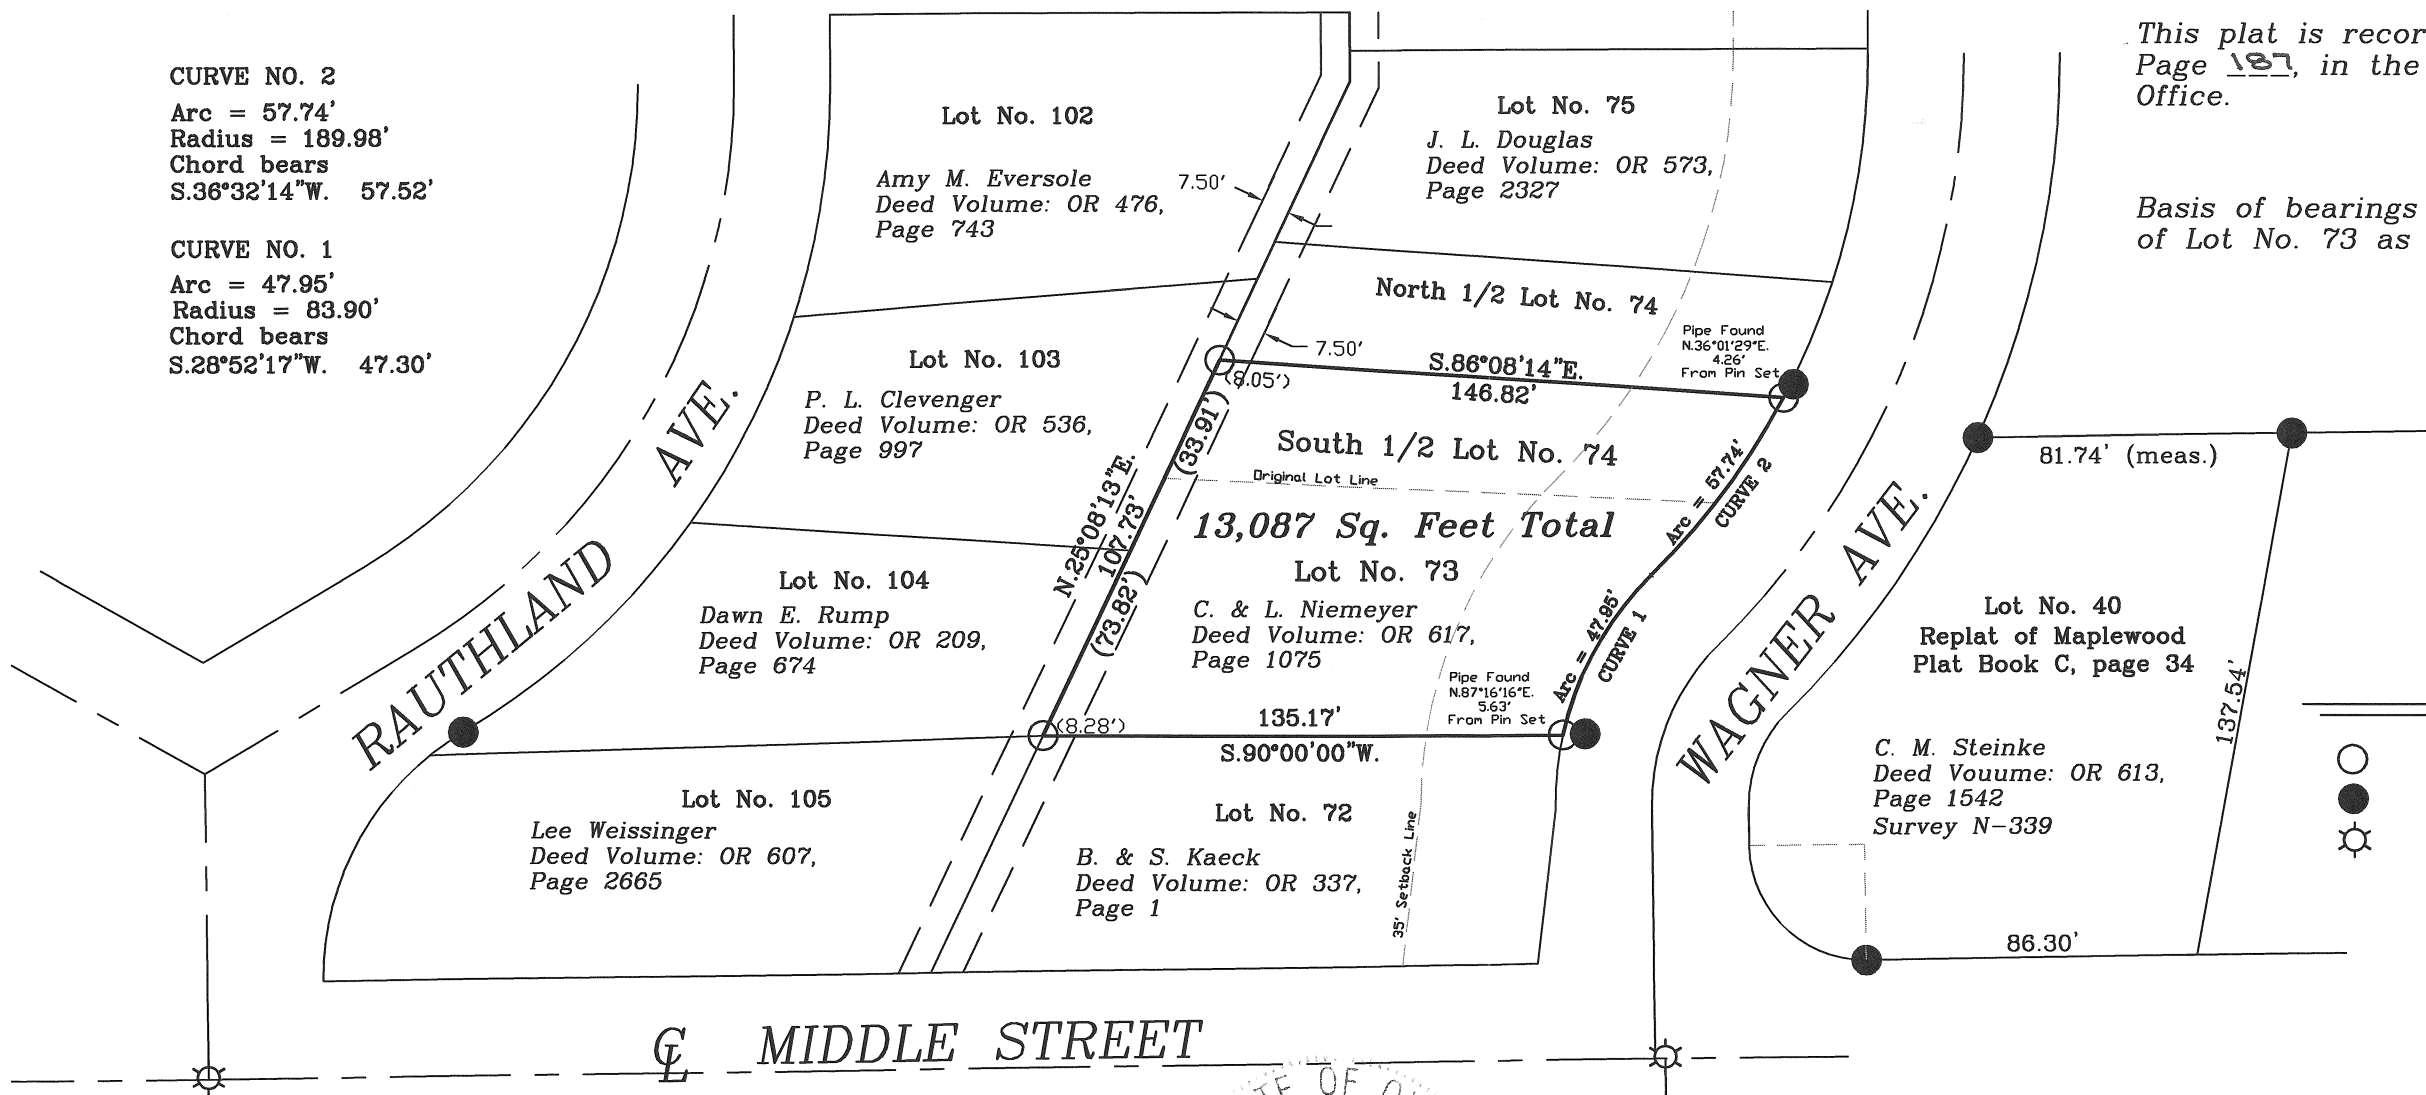

LEGEND

- Iron Pin Set
- Iron Pin or Pipe Found
- ⊗ Gin Spindle Found

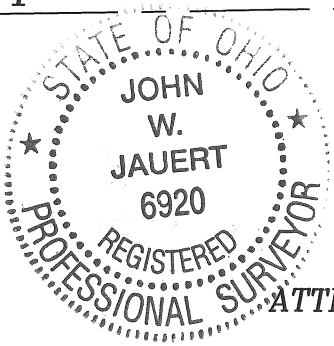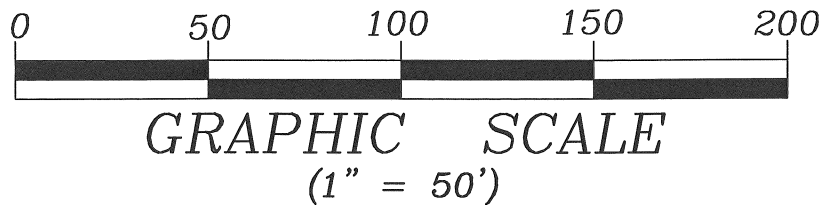

ATTEST: *[Signature]*
John W. Jauert
Professional Surveyor No. 6920

Jauert
surveying

11584 Monroe Road
Wapakoneta, Ohio
45895
(419) 657-6999

CLIENT: Craig Niemeyer	
COUNTY: Auglaize	TOWNSHIP: Duchouquet SEC. 28
DRAWN BY: J.W.J.	SCALE: 1"=60' DWG.# 12-3908
CHECKED BY:	DATE: June, 2012
SHEET 1 OF 1	(T-5 -S; R-6 -E)