



SHOFFSTALL SURVEY

Lots No. 1158 & 1159 of the
Rauthland Addition to the City
of Wapakoneta, Auglaize County, Ohio.

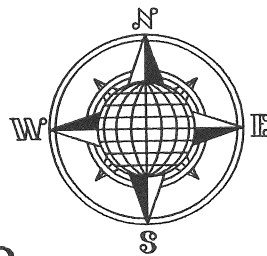

WAGNER STREET

(60' R/W)

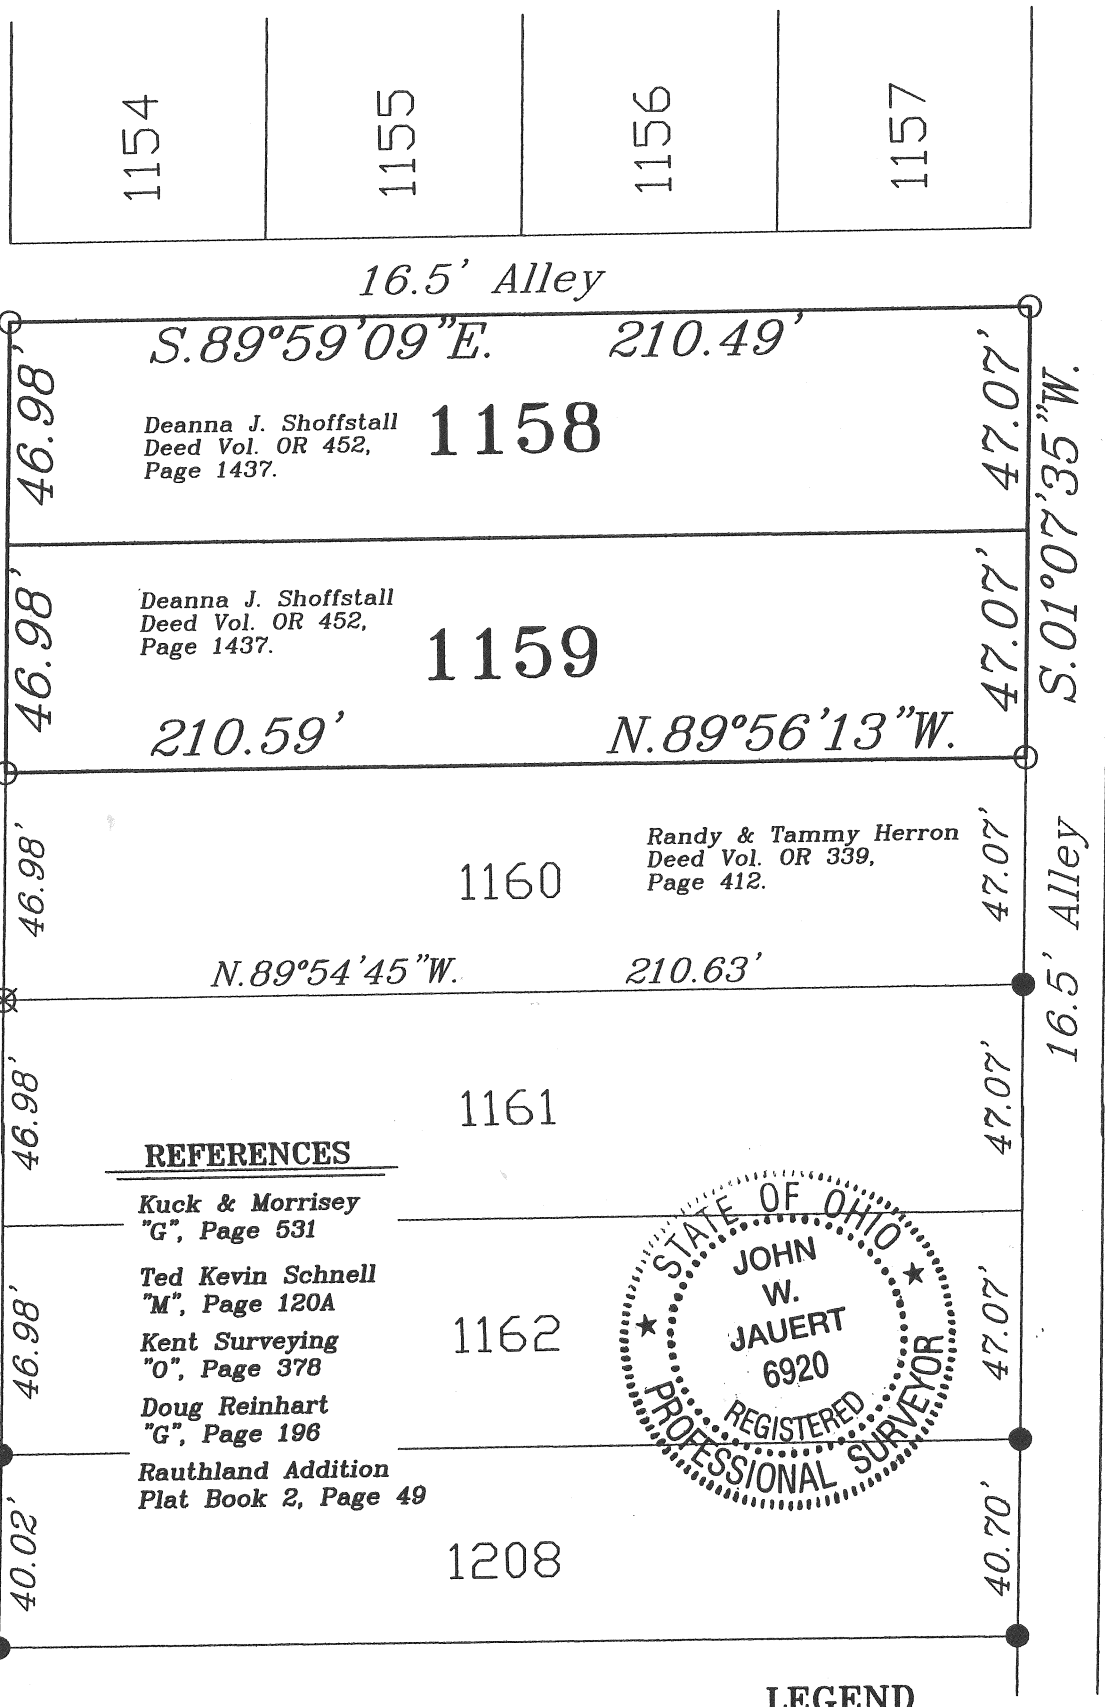


REFERENCES

Kuck & Morrisey
"G", Page 531
Ted Kevin Schnell
"M", Page 120A
Kent Surveying
"O", Page 378
Doug Reinhart
"G", Page 196
Rauthland Addition
Plat Book 2, Page 49

LEGEND

- Iron Pin Set
- Iron Pin Found
- ⊗ Pinch Pipe Found

This Plat is Recorded in Survey Book "R", Page 192,
in the Auglaize County Engineer's Office.

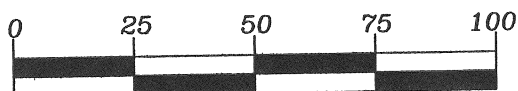

GRAPHIC SCALE

ATTEST:

John W. Jauert
Professional Surveyor No. 6920

Jauert
surveying

11584 Monroe Road
Wapakoneta, Ohio
45895
(419) 657-6999

CLIENT: Deanna J. Shoffstall

COUNTY: Auglaize TOWNSHIP: Duchouquet SEC. 33

DRAWN BY: J.W.J. SCALE: 1"=40' DWG.# 12-3924

CHECKED BY: DATE: July 2012

SHEET 1 OF 1

(T-5 -S; R-6 -E)