


Reference Bearing:  
Bearing I-75  
O.D.O.T.

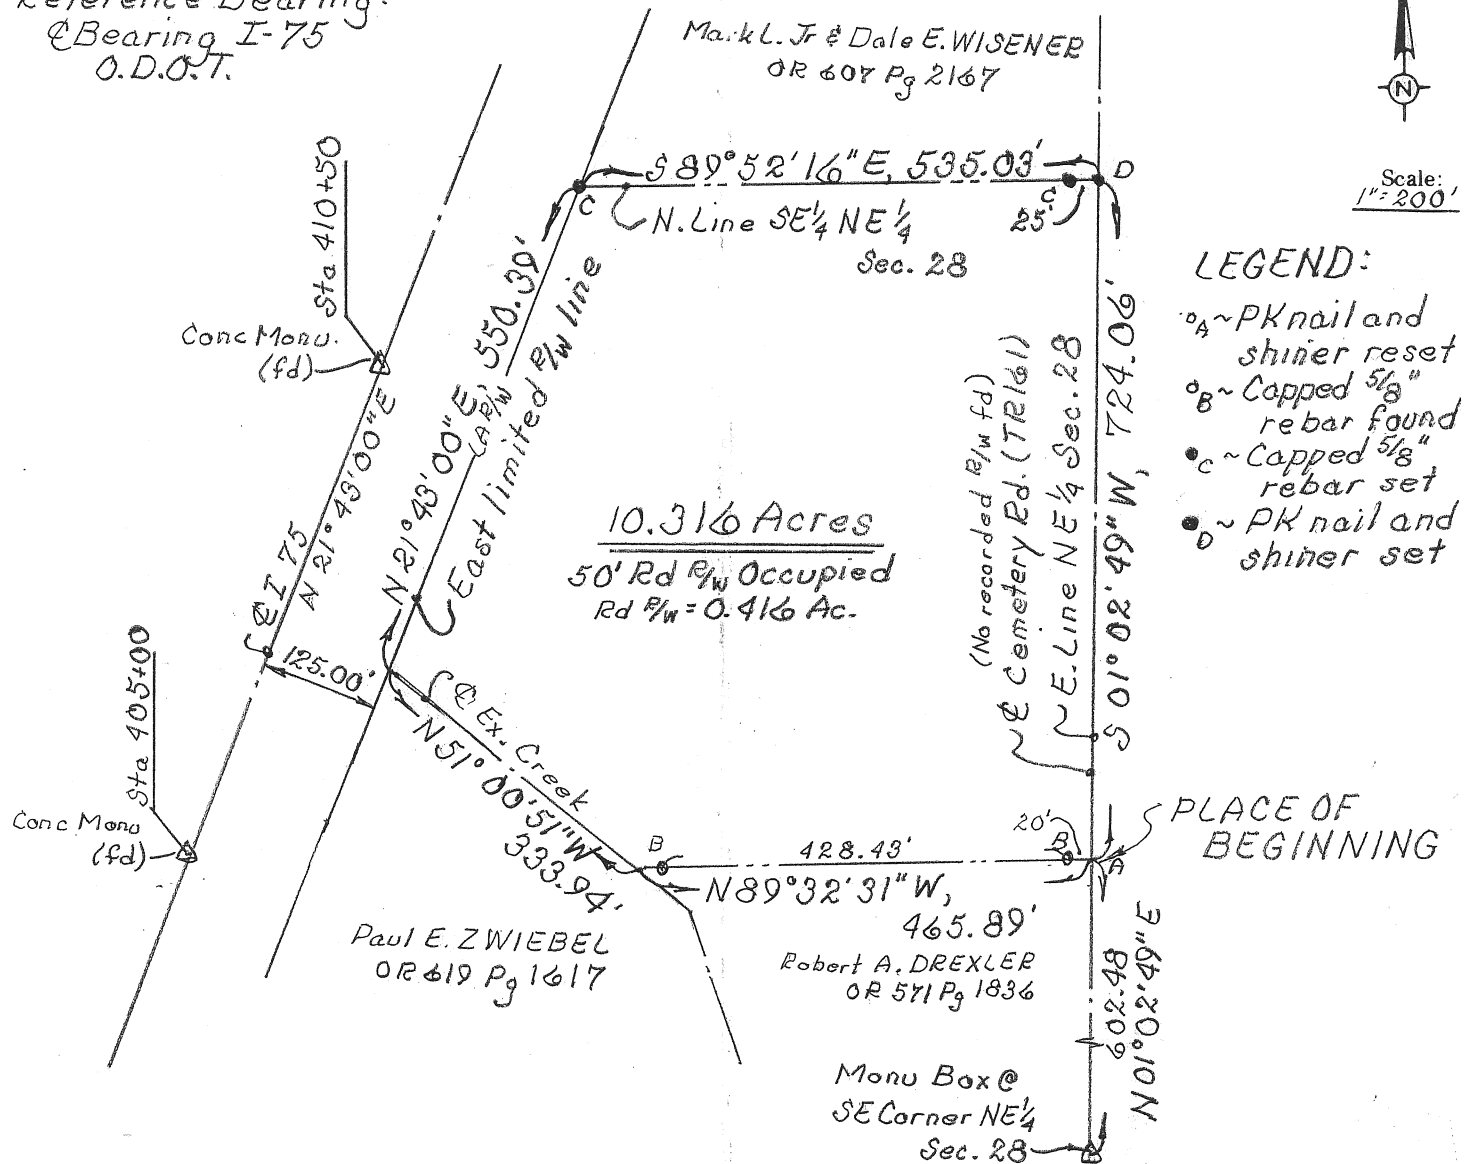

### DESCRIPTION

Being a parcel of land situate in the southeast quarter of the Northeast quarter of Section 28, T-5-S, R-6-E, Duchouquet Township, Auglaize County, Ohio and more particularly described as follows:

Commencing at a monument box found at the southeast corner of said Northeast quarter; thence N 01°02'49" E with the east line of said Northeast quarter (also the centerline of Cemetery Rd.), 602.48 feet to a PK nail from a previous survey reset and the **PLACE OF BEGINNING** thence N 89°32'31" W (passing through a capped 5/8 inch rebar found at 20.00 feet and at 448.43 feet), 465.89 feet to a point on the centerline of an existing creek; thence N 51°00'51" W with said centerline, 333.94 feet to the intersection of said centerline with the east limited right-of-way line of I-75; thence N 21°43'00" E (basis of bearing - ODOT R/W plans) with said limited right-of-way line, 550.39 feet to a capped 5/8 inch rebar set at the intersection of said limited right-of-way with the north line of the southeast quarter of said Northeast quarter; thence S 89°52'16" E with said north line (passing through a capped 5/8 inch rebar set at 510.03 feet), 535.03 feet to a PK nail and shiner set on the east line of said Northeast quarter; thence S 01°02'49" W with said east line (also the centerline of Cemetery Rd), 724.06 feet to the **PLACE OF BEGINNING** containing 10.316 acres more or less and subject to all highway and other legal easements of record. Road right-of-way occupies 0.416 acre. Deed reference: OR 271, Page 675.

Surveyed by: **KUCK and MORRISEY, LLC**, Richard D. Morrissey, LS 6470 (Ohio)

I hereby certify the accompanying map and survey, which it represents to be correct to best of my knowledge and belief. All rebar set and called for are topped with a plastic Peramark cap stamped:  
**KUCK & MORRISEY, L.S. 6470**

Date: 11/27/12

Richard D. Morrissey, L.S. 6470 (Ohio)  
**KUCK & MORRISEY, LLC.**



**KUCK and MORRISEY, LLC**

CONSULTING ENGINEERS & SURVEYORS

LIMA, OHIO 45805

TELEPHONE & FAX 419-228-1735

2807 CHAPEL HILL DRIVE

Client Orville SCHUMANN % Gail Schneider

County Auglaize Twp. Duchouquet Sec. 28

Drawn by RDM Scale 1"=200' Drwg. No.

Checked by rdm Date 11/27/12

Sheet 1 of 1

(T-5-S; R-6-E)