




LEGEND

- = CONCRETE MONUMENT FOUND.
- = 5/8 INCH IRON BAR FOUND.
- ⊗ = 5/8 INCH IRON BAR FOUND DISTURBED.
- = 5/8 INCH IRON BAR SET.

KLEIN SURVEY  
OF LOT 12 IN ROLLING HILLS ESTATES FIRST ADDITION,  
IN SECTION 4, ST. MARYS TOWNSHIP, TOWN 6 SOUTH, RANGE  
4 EAST, AUGLAIZE COUNTY, OHIO.

JULY 22, 2013

SCALE 1" = 40'

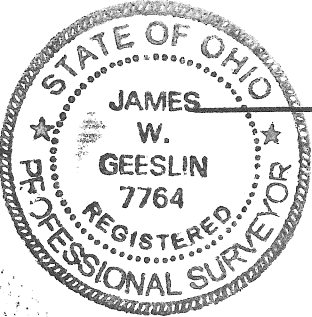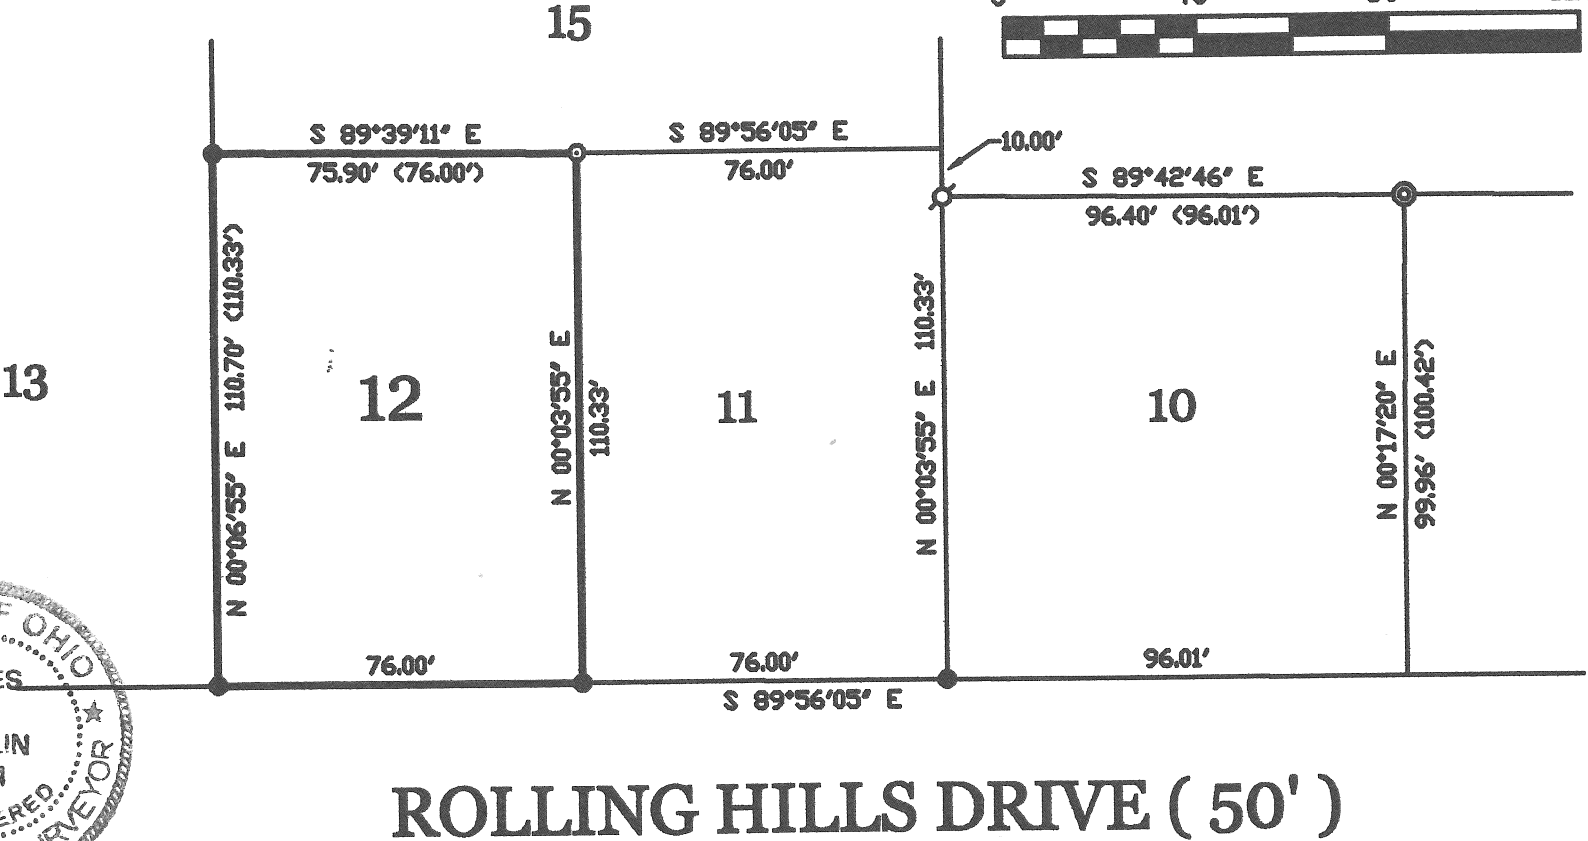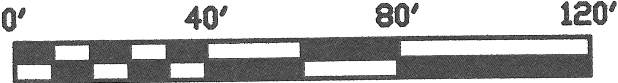

SURVEYED BY

*James W. Geeslin*  
JAMES W. GEESLIN  
P.S. No. 7764

NOTE: FOUND BAR 0.5' SOUTH OF THE N.E. CORNER OF LOT 12. BAR WAS STICKING OUT OF THE GROUND AND APPEARED TO HAVE BEEN MOVED.

|                         |                    |                 |    |       |                 |
|-------------------------|--------------------|-----------------|----|-------|-----------------|
| PERMANENT<br>FACIL. NO. | Part of            | Sec             | T. | R.    | Township        |
|                         | Grantor            | Area Returned   |    | Acres |                 |
|                         | Grantee            | Area Returned   |    | Acres |                 |
|                         | Bearing References |                 |    |       |                 |
| APPROVALS:<br>AGENCY    |                    | Board of Health |    | Date  | County Engineer |
|                         |                    |                 |    | Date  | Date            |

GEESLIN  
LAND SURVEYING

525 S. SECOND ST.  
COLDWATER, OHIO 45828  
PHONE: (419) 678-7232