



Survey of Parcel #B07-844-004-00 and being the West Part of
Outlot #134 of the City of Wapakoneta, Auglaize County, Ohio.

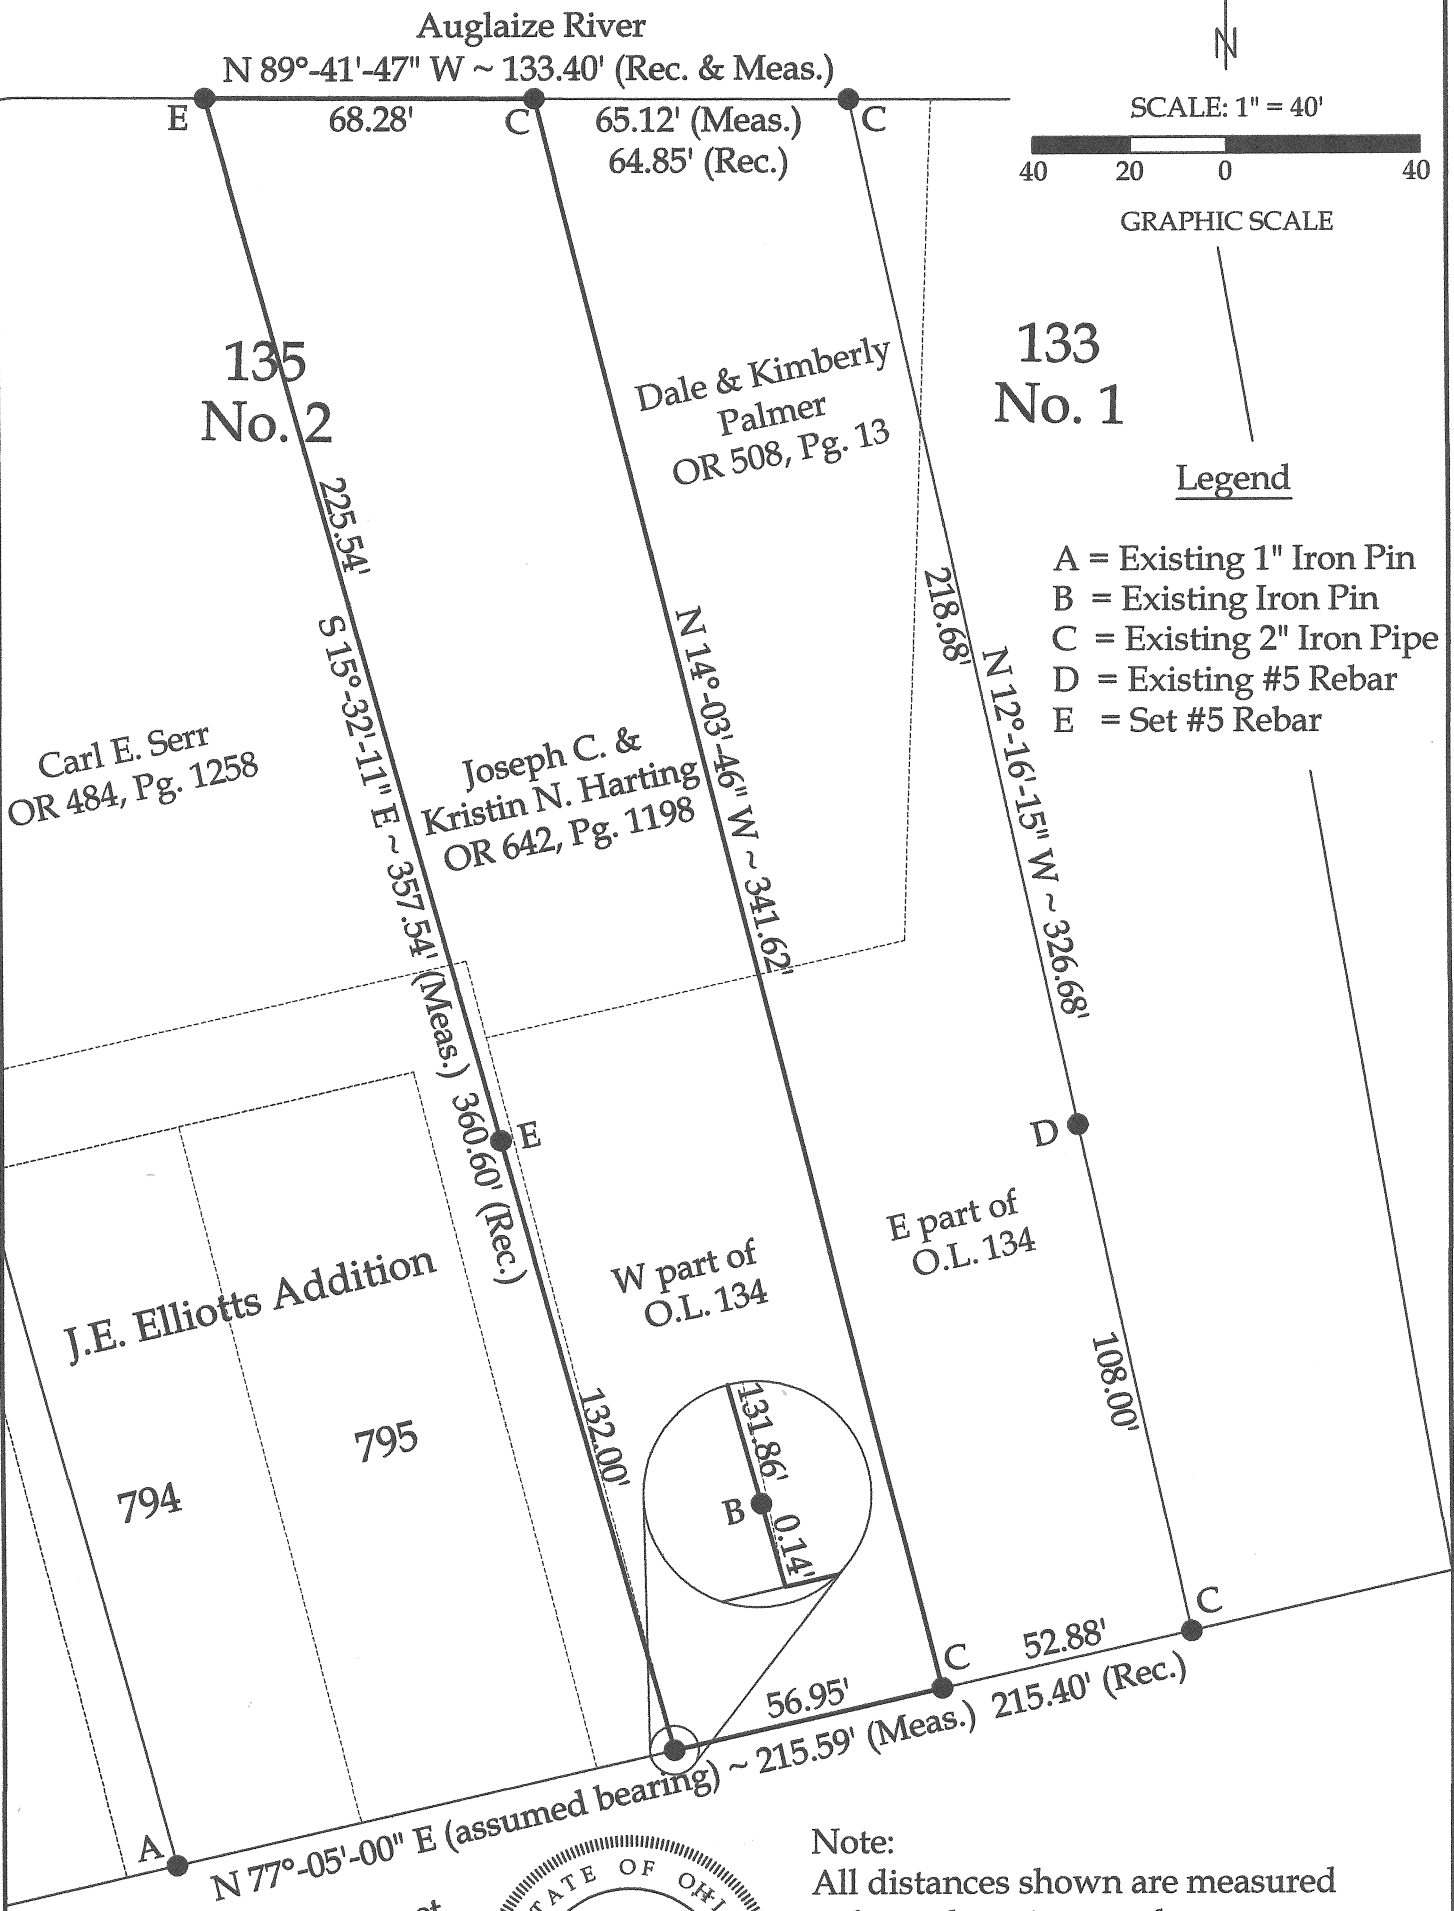

Note:
All distances shown are measured
unless otherwise noted.

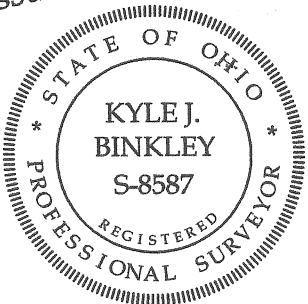

This plat represents an actual boundary
survey completed under my direct
supervision on June 9, 2014.

Kyle J. Binkley
Kyle J. Binkley, P.S. #8587

Auglaize Co. Tax Map
Survey Book R-1444

Binkley
LAND SURVEYING, LLC

121 W. Auglaize Street
Wapakoneta, Ohio 45895
(419) 236-3768

CLIENT: Joseph & Kristin Harting			
SURVEYED BY: K.J.B.	DATE: 06-09-2014	DRAWN BY: K.J.B.	CHECKED BY: K.J.B.
SCALE: 1" = 40'		PAGE 1	OF 1 PAGES

R-1444