


HEUKER/STUEVE SURVEY


Being Lots No. 88, 89 & 90 of Block B, in W
the Village of Minster, Sec. 26, Jackson Twp.
T-7-S, R-4-E, Auglaize County, Ohio.

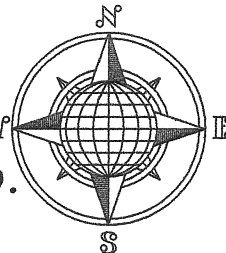

Sixth Street (50' R/W)
523.80' S.89°21'02"E.

Main Street (72' R/W)

N.01°24'30"E.
880.25'

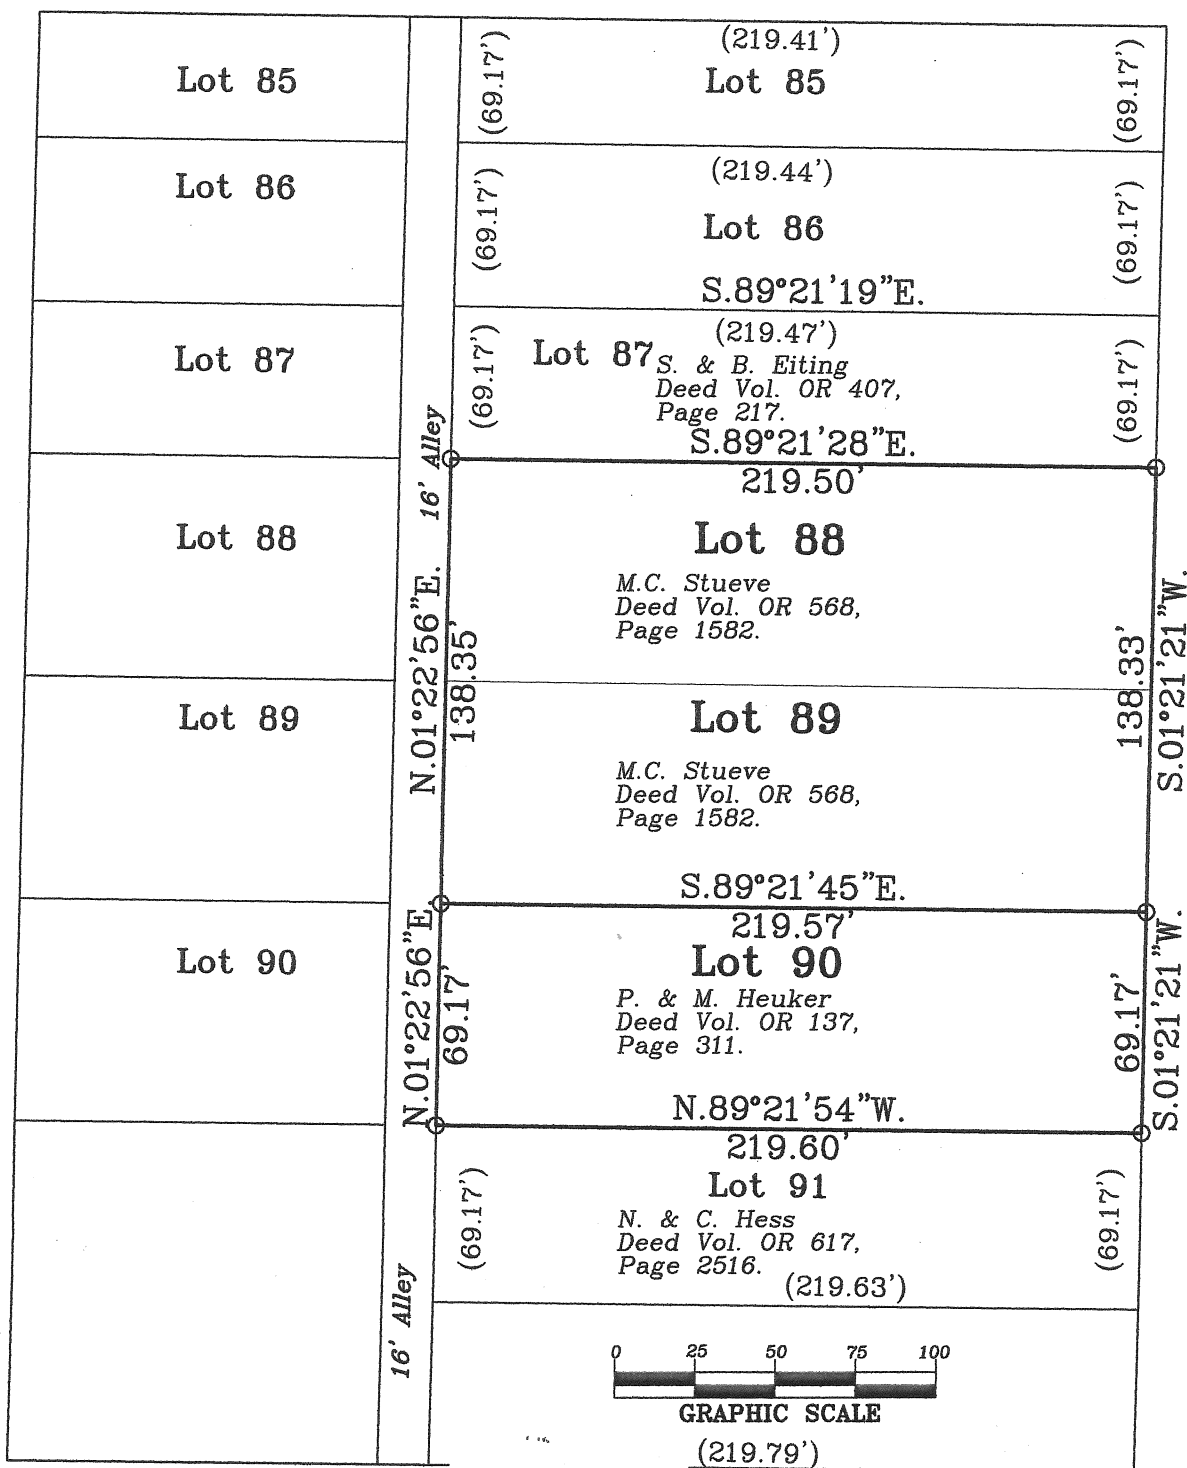

Fifth Street (50' R/W)
N.89°22'46"W. 524.62'


LEGEND

- Iron Pin w/cap Set
- ⊗ Mag Nail Set
- Monument Box Found

Basis of Bearing is the Centerline of Main Street
as N.01°24'30"E.

This plat is recorded in Survey Book "R",
Page 732, in the Auglaize County Engineer's
Office.

ATTEST:
John W. Jauert
Professional Surveyor No. 6920

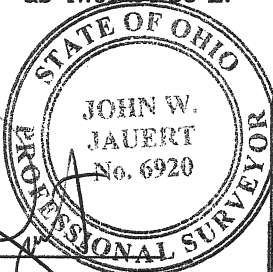

Jauert
surveying

11584 Monroe Road
Wapakoneta, Ohio
45895
(419) 657-6999

CLIENT: Heuker/Stueve Survey
COUNTY: Auglaize TOWNSHIP: Jackson SEC. 26
DRAWN BY: J.W.J. SCALE: 1"=60' DWG.# 14-4116
CHECKED BY: DATE: October 2014
SHEET 1 OF 1 (T-7-S; R-4-E)