




MULLINS SURVEY

OF LOT 18 IN HOWELL SUBDIVISION, IN THE CITY OF ST. MARYS,
(ST. MARYS TOWNSHIP), AUGLAIZE COUNTY, OHIO.

AUGUST 11, 2014

SCALE 1" = 60'

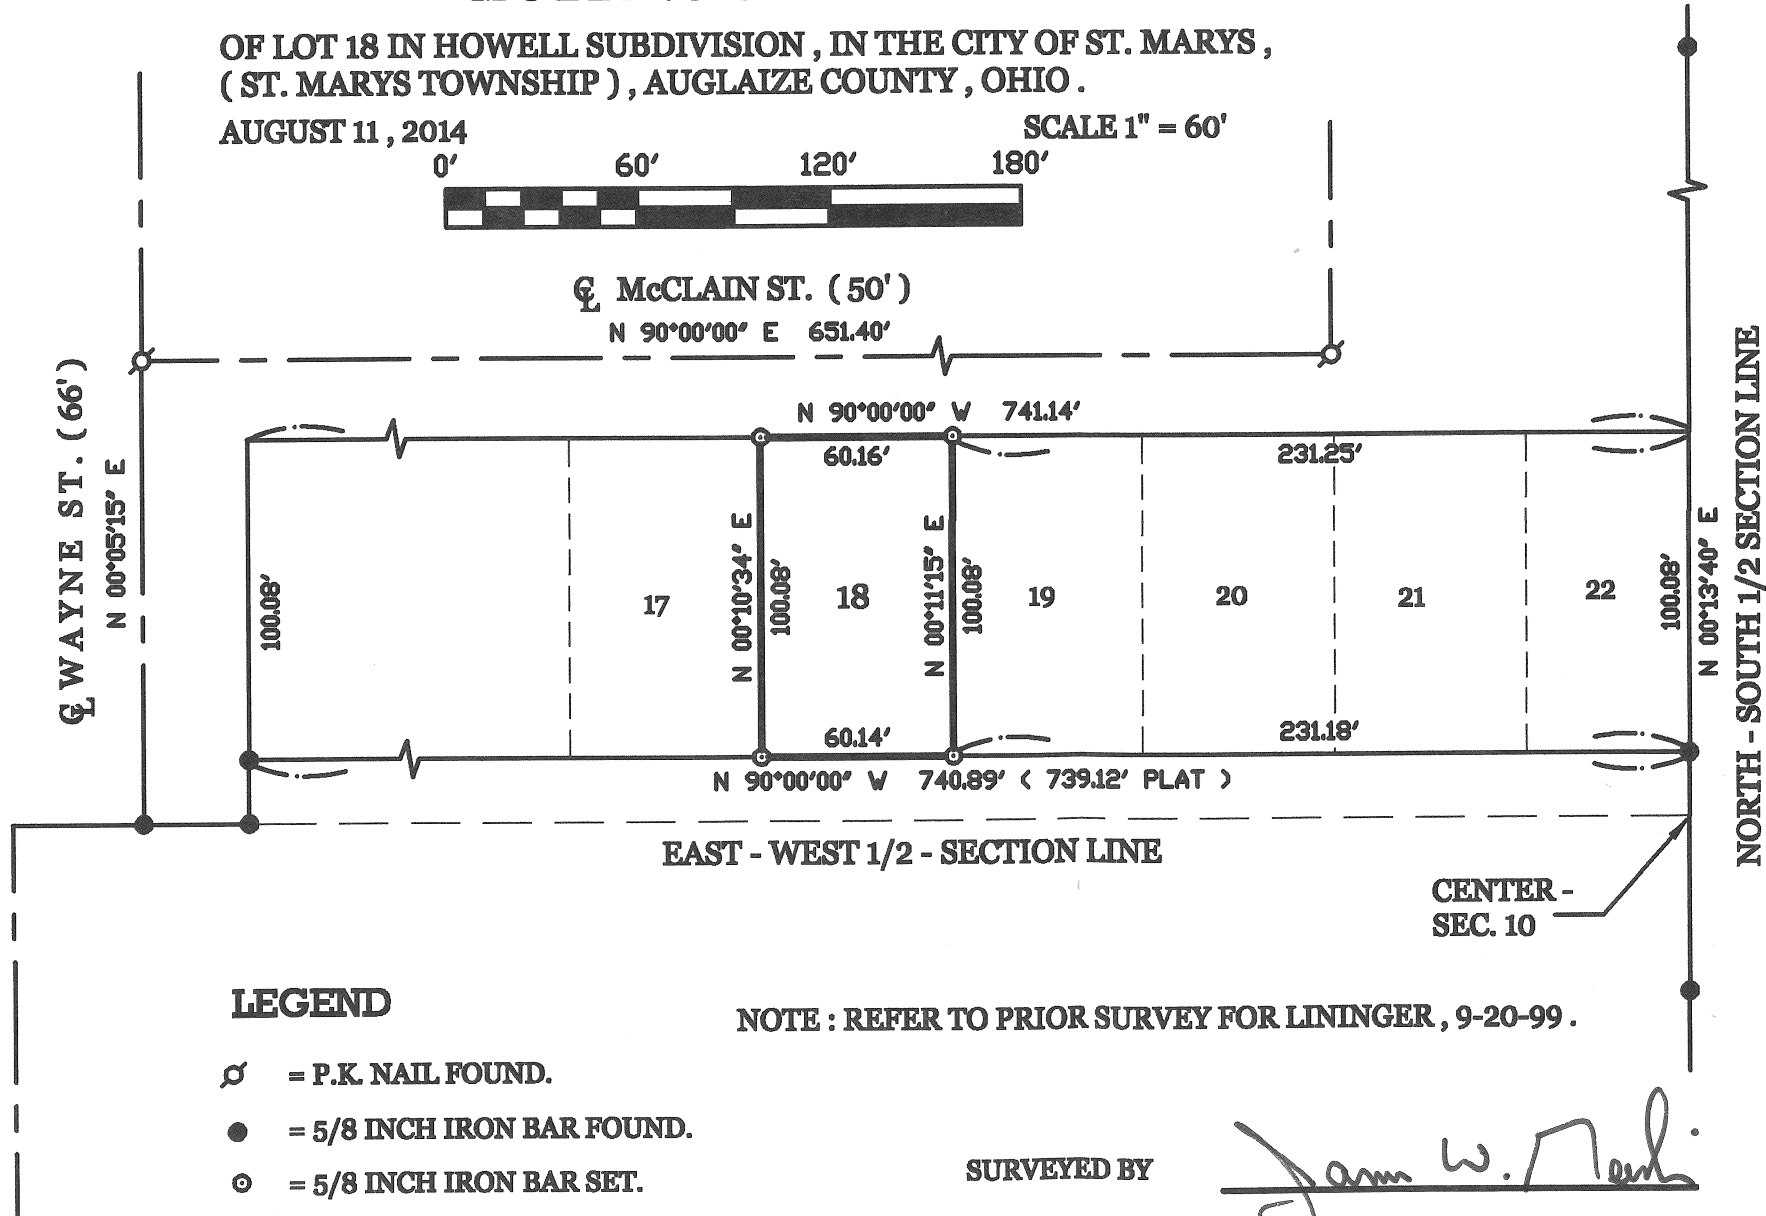

LEGEND


- ⊗ = P.K. NAIL FOUND.
- = 5/8 INCH IRON BAR FOUND.
- ⊙ = 5/8 INCH IRON BAR SET.

NOTE : REFER TO PRIOR SURVEY FOR LININGER, 9-20-99.

SURVEYED BY

James W. Geeslin

JAMES W. GEESLIN
P.S. No. 7764

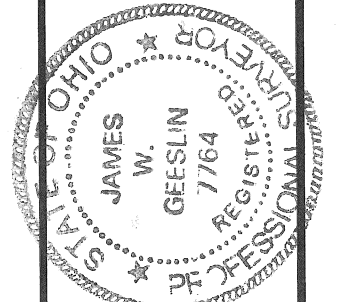

**GEESLIN
LAND SURVEYING**

525 S. SECOND ST.
COLDWATER, OHIO 45828
PHONE: (419) 678-7232

PERMANENT PARCEL No.	Part of	Sec	T.	R.	Township
	Grantee				Acres
	Grantee				Acres
	Deed References				
APPROVALS AGENCY		Board of Health		Date	County Engineer
				Date	Date

R-763