


# D. A Consulting, LLC Survey

Lot 6 and part of Lot 5 of the subdivision  
of Outlot 30 to the City of Wapakoneta,  
Auglaize County, Ohio.

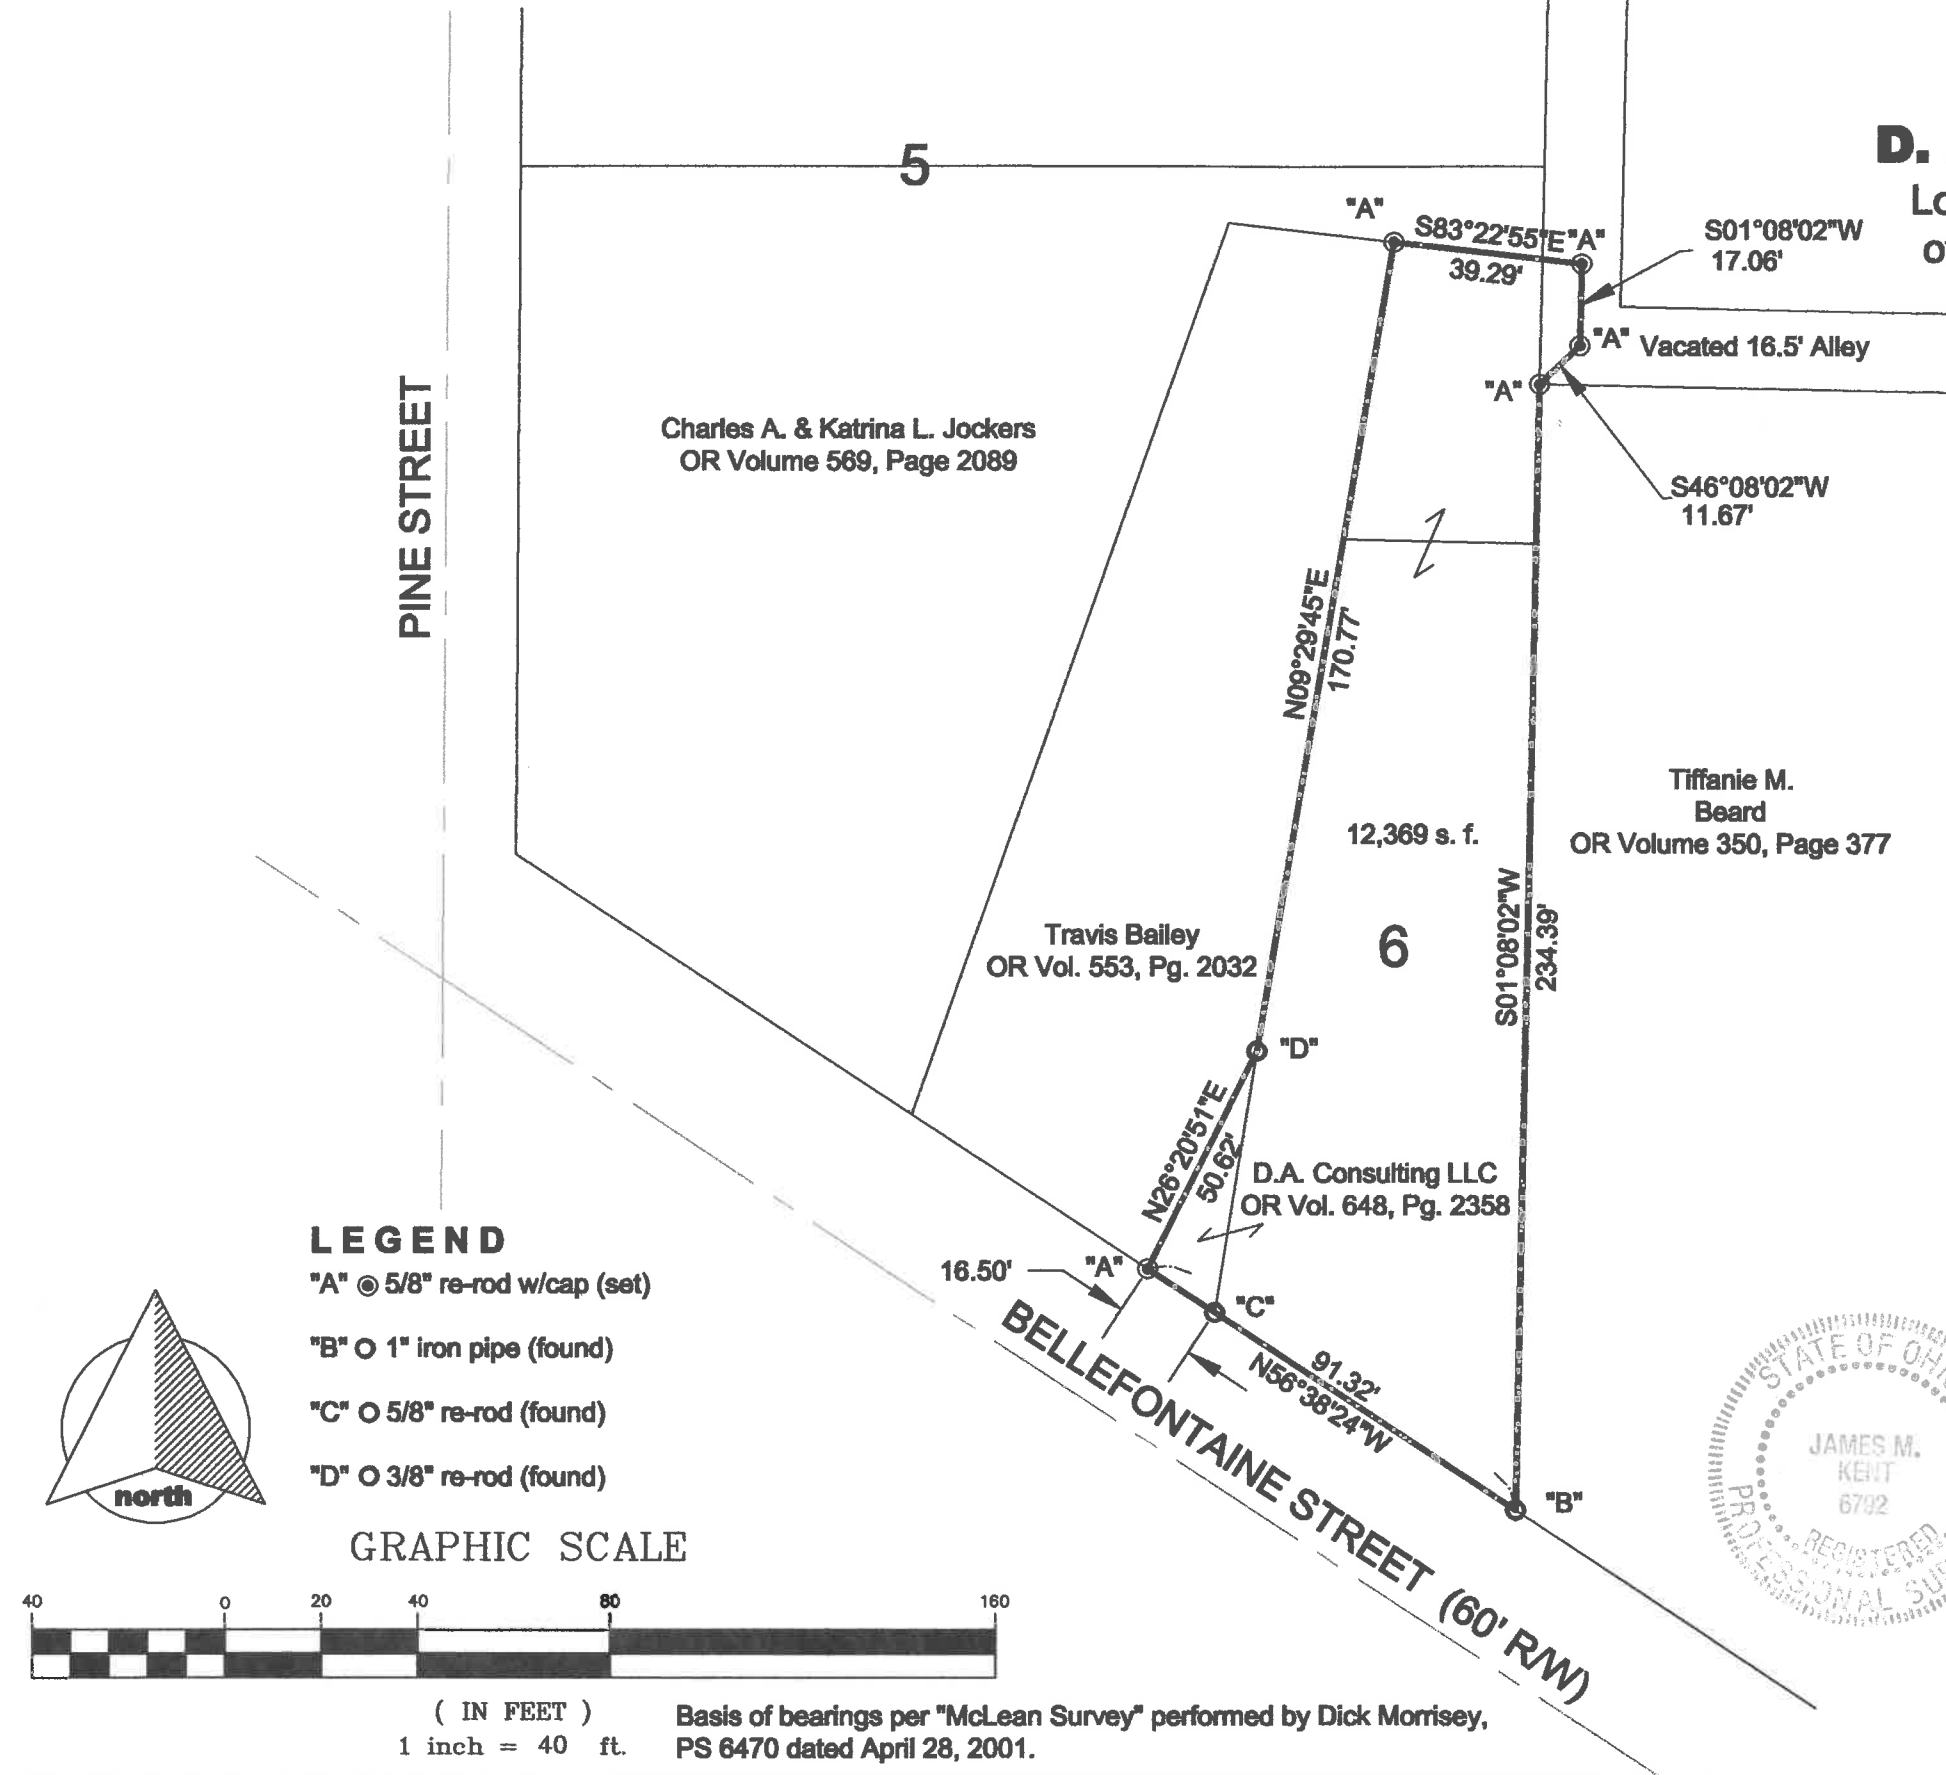

## LEGEND

"A"  $\odot$  5/8" re-rod w/cap (set)

"B"  $\circ$  1" iron pipe (found)

"C"  $\circ$  5/8" re-rod (found)


"D"  $\circ$  3/8" re-rod (found)

## GRAPHIC SCALE



( IN FEET )  
1 inch = 40 ft.

Basis of bearings per "McLean Survey" performed by Dick Morrissey,  
PS 6470 dated April 28, 2001.

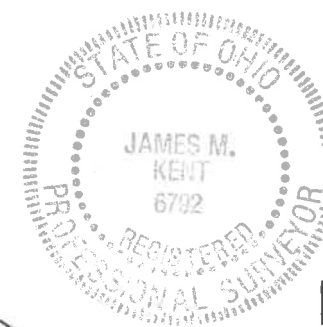

This survey is an accurate representation  
of a field survey, conducted under my direct  
supervision.

JAMES M. KENT, PS 6792 OH

**kent surveying, inc.**

acad-Arnett 2 & 3

Dwg #5523

March 18, 2015

S-666