


(Prior Deed Referenced in O.R. 520, Pg. 1300)

A horizontal number line with arrows at both ends. It has major tick marks labeled -200, -100, 0, 100, and 200. A vertical line is drawn at the 100 mark.

GRAPHIC SCALE

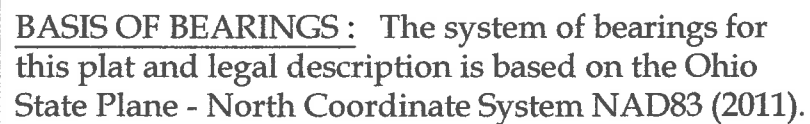

Legend


- A = Existing Monument Box at the NW corner of Section 10
- B = Existing Monument Box at the NW corner of the NE $\frac{1}{4}$ of Section 10
- C = Existing Monument Box at the NE corner of Section 10
- D = Existing Monument Box at the SE corner of the NE $\frac{1}{4}$ Section 10
- E = Existing Monument Box at the SE corner of Section 10
- F = Existing Monument Box at the SE corner of the SW $\frac{1}{4}$ of Section 10
- G = Existing Monument Box at the SW corner of Section 10
- H = Existing 1" Rebar at the SW corner of the NW $\frac{1}{4}$ of Section 10
- I = Unmonumented Point of Interest at the SW corner of the NE $\frac{1}{4}$ of the NE $\frac{1}{4}$ of Section 10
- J = Existing #5 Rebar
- K = Existing Cotton Gin Spindle
- L = Set #5 Rebar
- M = Set Railroad Spike

Line Data

L - 1 = N 01°-08'-18" E ~ 502.92'

This plat is recorded in Survey Book "S", Page 315, in the Auglaize County Engineer's Office.

Surveyor's Note : This retracement survey is based on Survey J-624 of the Auglaize County Tax Map Office.

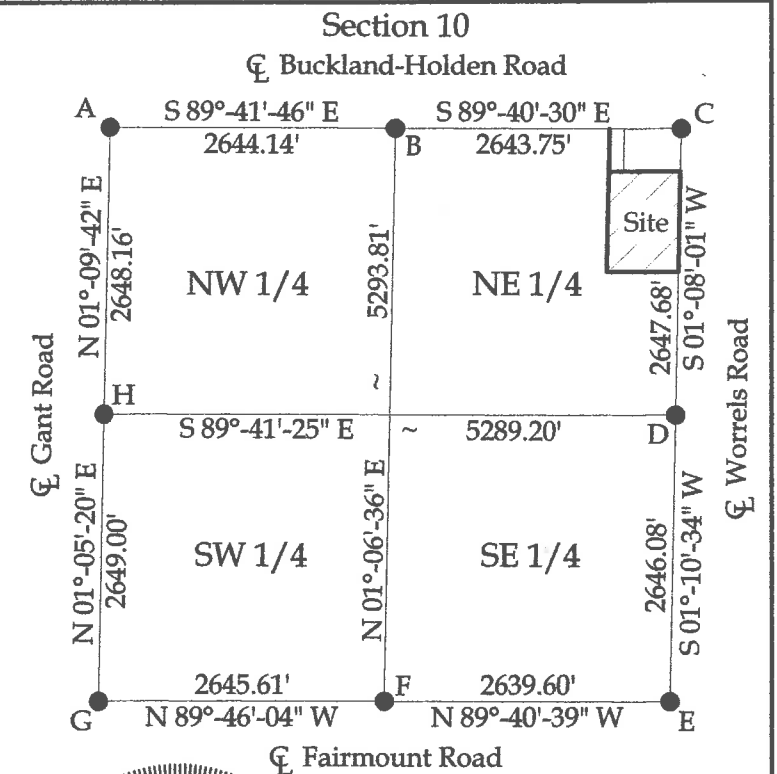

This plat and the accompanying legal descriptions represent an actual boundary survey completed under my direct supervision on February 8, 2016.



Kyle J. Binkley, P.S. #8587



CLIENT:			
Douglas & Maria Bradley			
SURVEYED BY:	DATE:	DRAWN BY:	CHECKED BY:
K.J.B.	02-08-2016	K.J.B.	K.J.B.
SCALE:		PAGE	PAGES
1" = 200'		1	1

S-315