
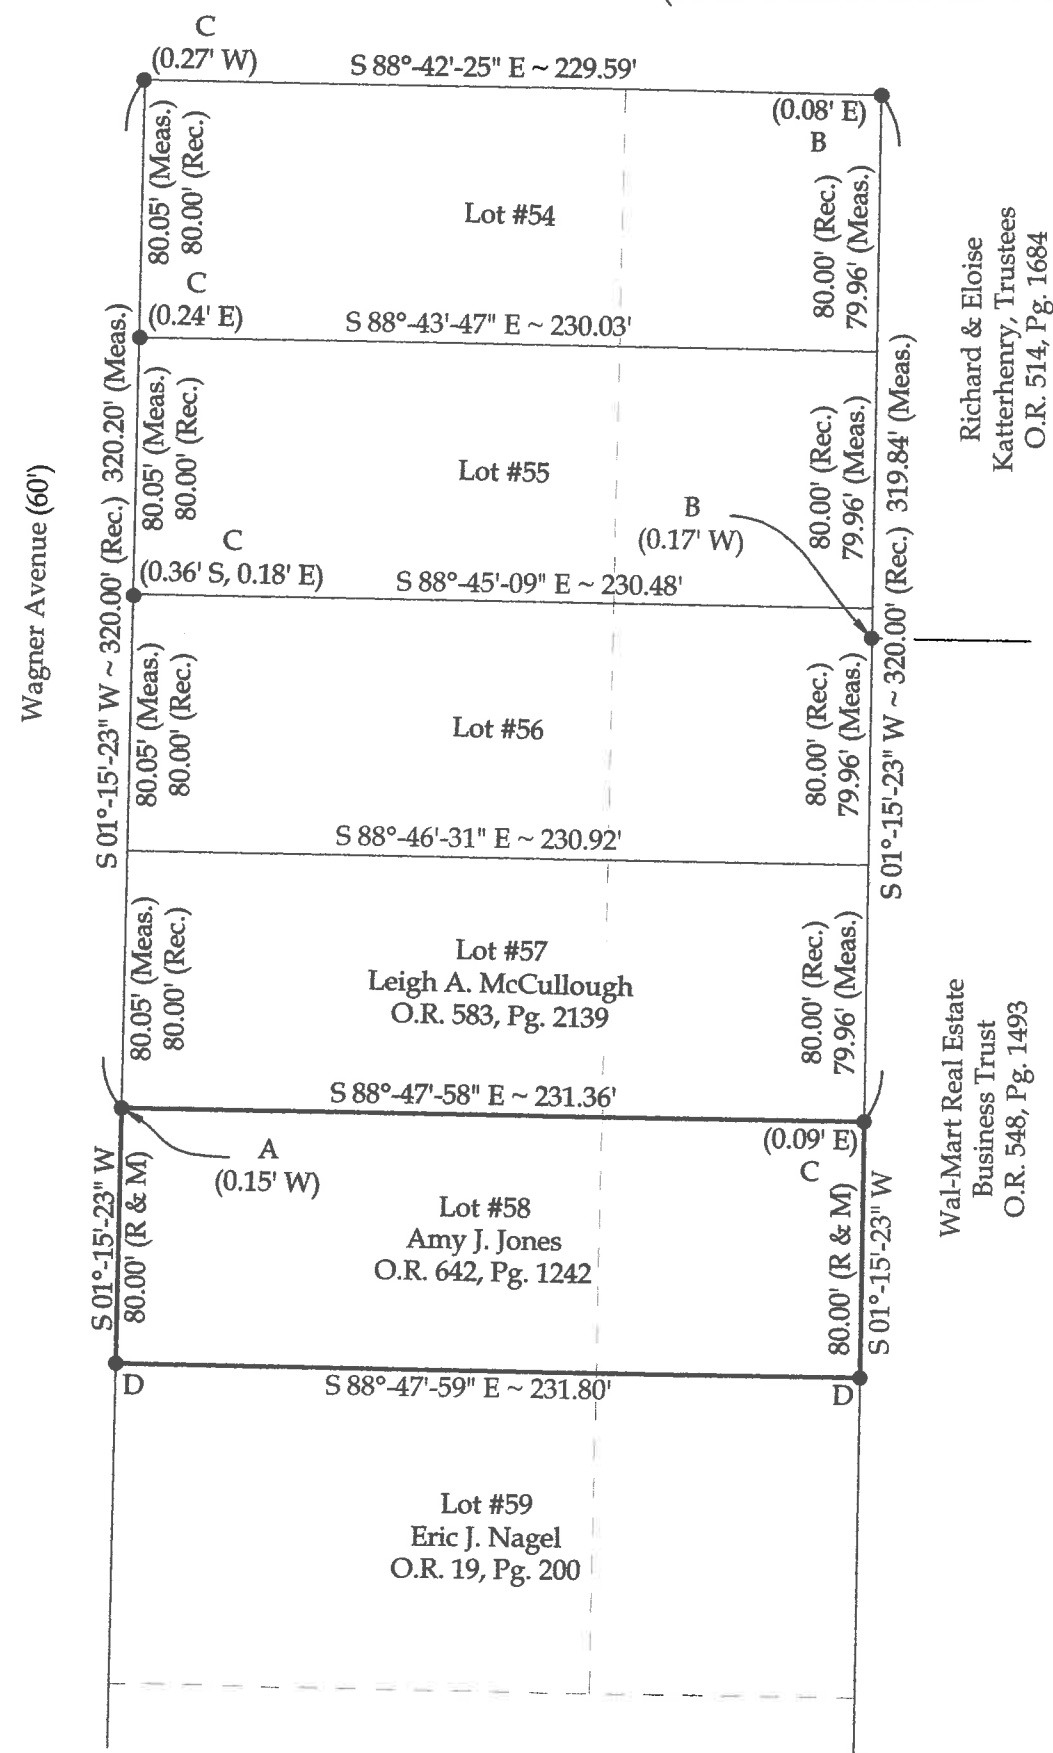


(Prior Deed Referenced in O.R. 642, Pg. 1242)

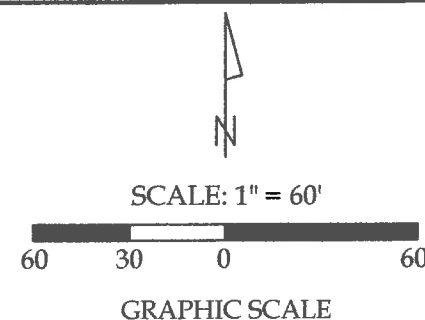

A = Existing $\frac{1}{2}$ " Iron Pipe with Bolt

B = Existing #5 Rebar

C = Existing $\frac{1}{2}$ " Iron Pipe

D = Set #5 Rebar



This plat represents an actual boundary survey completed under my direct supervision on April 29, 2016.



Kyle J. Binkley, P.S. #8587

NOTE: All distances on this plat are measured unless otherwise noted.

This plat is recorded in Survey Book "S",
Page 391, in the Auglaize County
Engineer's Office.

BASIS OF BEARINGS: The system of bearings for this plat and legal description is based on the Ohio State Plane - North Coordinate System.



CLIENT:			
Amy J. Jones			
SURVEYED BY:	DATE:	DRAWN BY:	CHECKED BY:
T.E.W./B.L.S.	04-29-2016	K.J.B.	K.J.
SCALE:		PAGE	PAGES
1" = 60'		1	1