


SURVEY REFERENCES :

- 1) V H ALLMAN'S SUBDIVISION PLAT , 9/28/55.
- 2) BOUNDARY SURVEY FOR OTTERBEIN HOMES ,
G. GEESLIN , P.S. 5372 , 3/27/87 .
- 2) PRIOR SURVEY FOR OTTERBEIN HOMES ,
6/30/98 .

SURVEY OF LOTS 16 AND 17 IN V H ALLMAN'S
SUBDIVISION IN THE N.W. 1/4 OF THE S.E. 1/4 ,
SECTION 17 , ST. MARYS TOWNSHIP , AUGLAIZE
COUNTY , OHIO .

AUGUST 5 , 2016

SCALE 1" = 50'

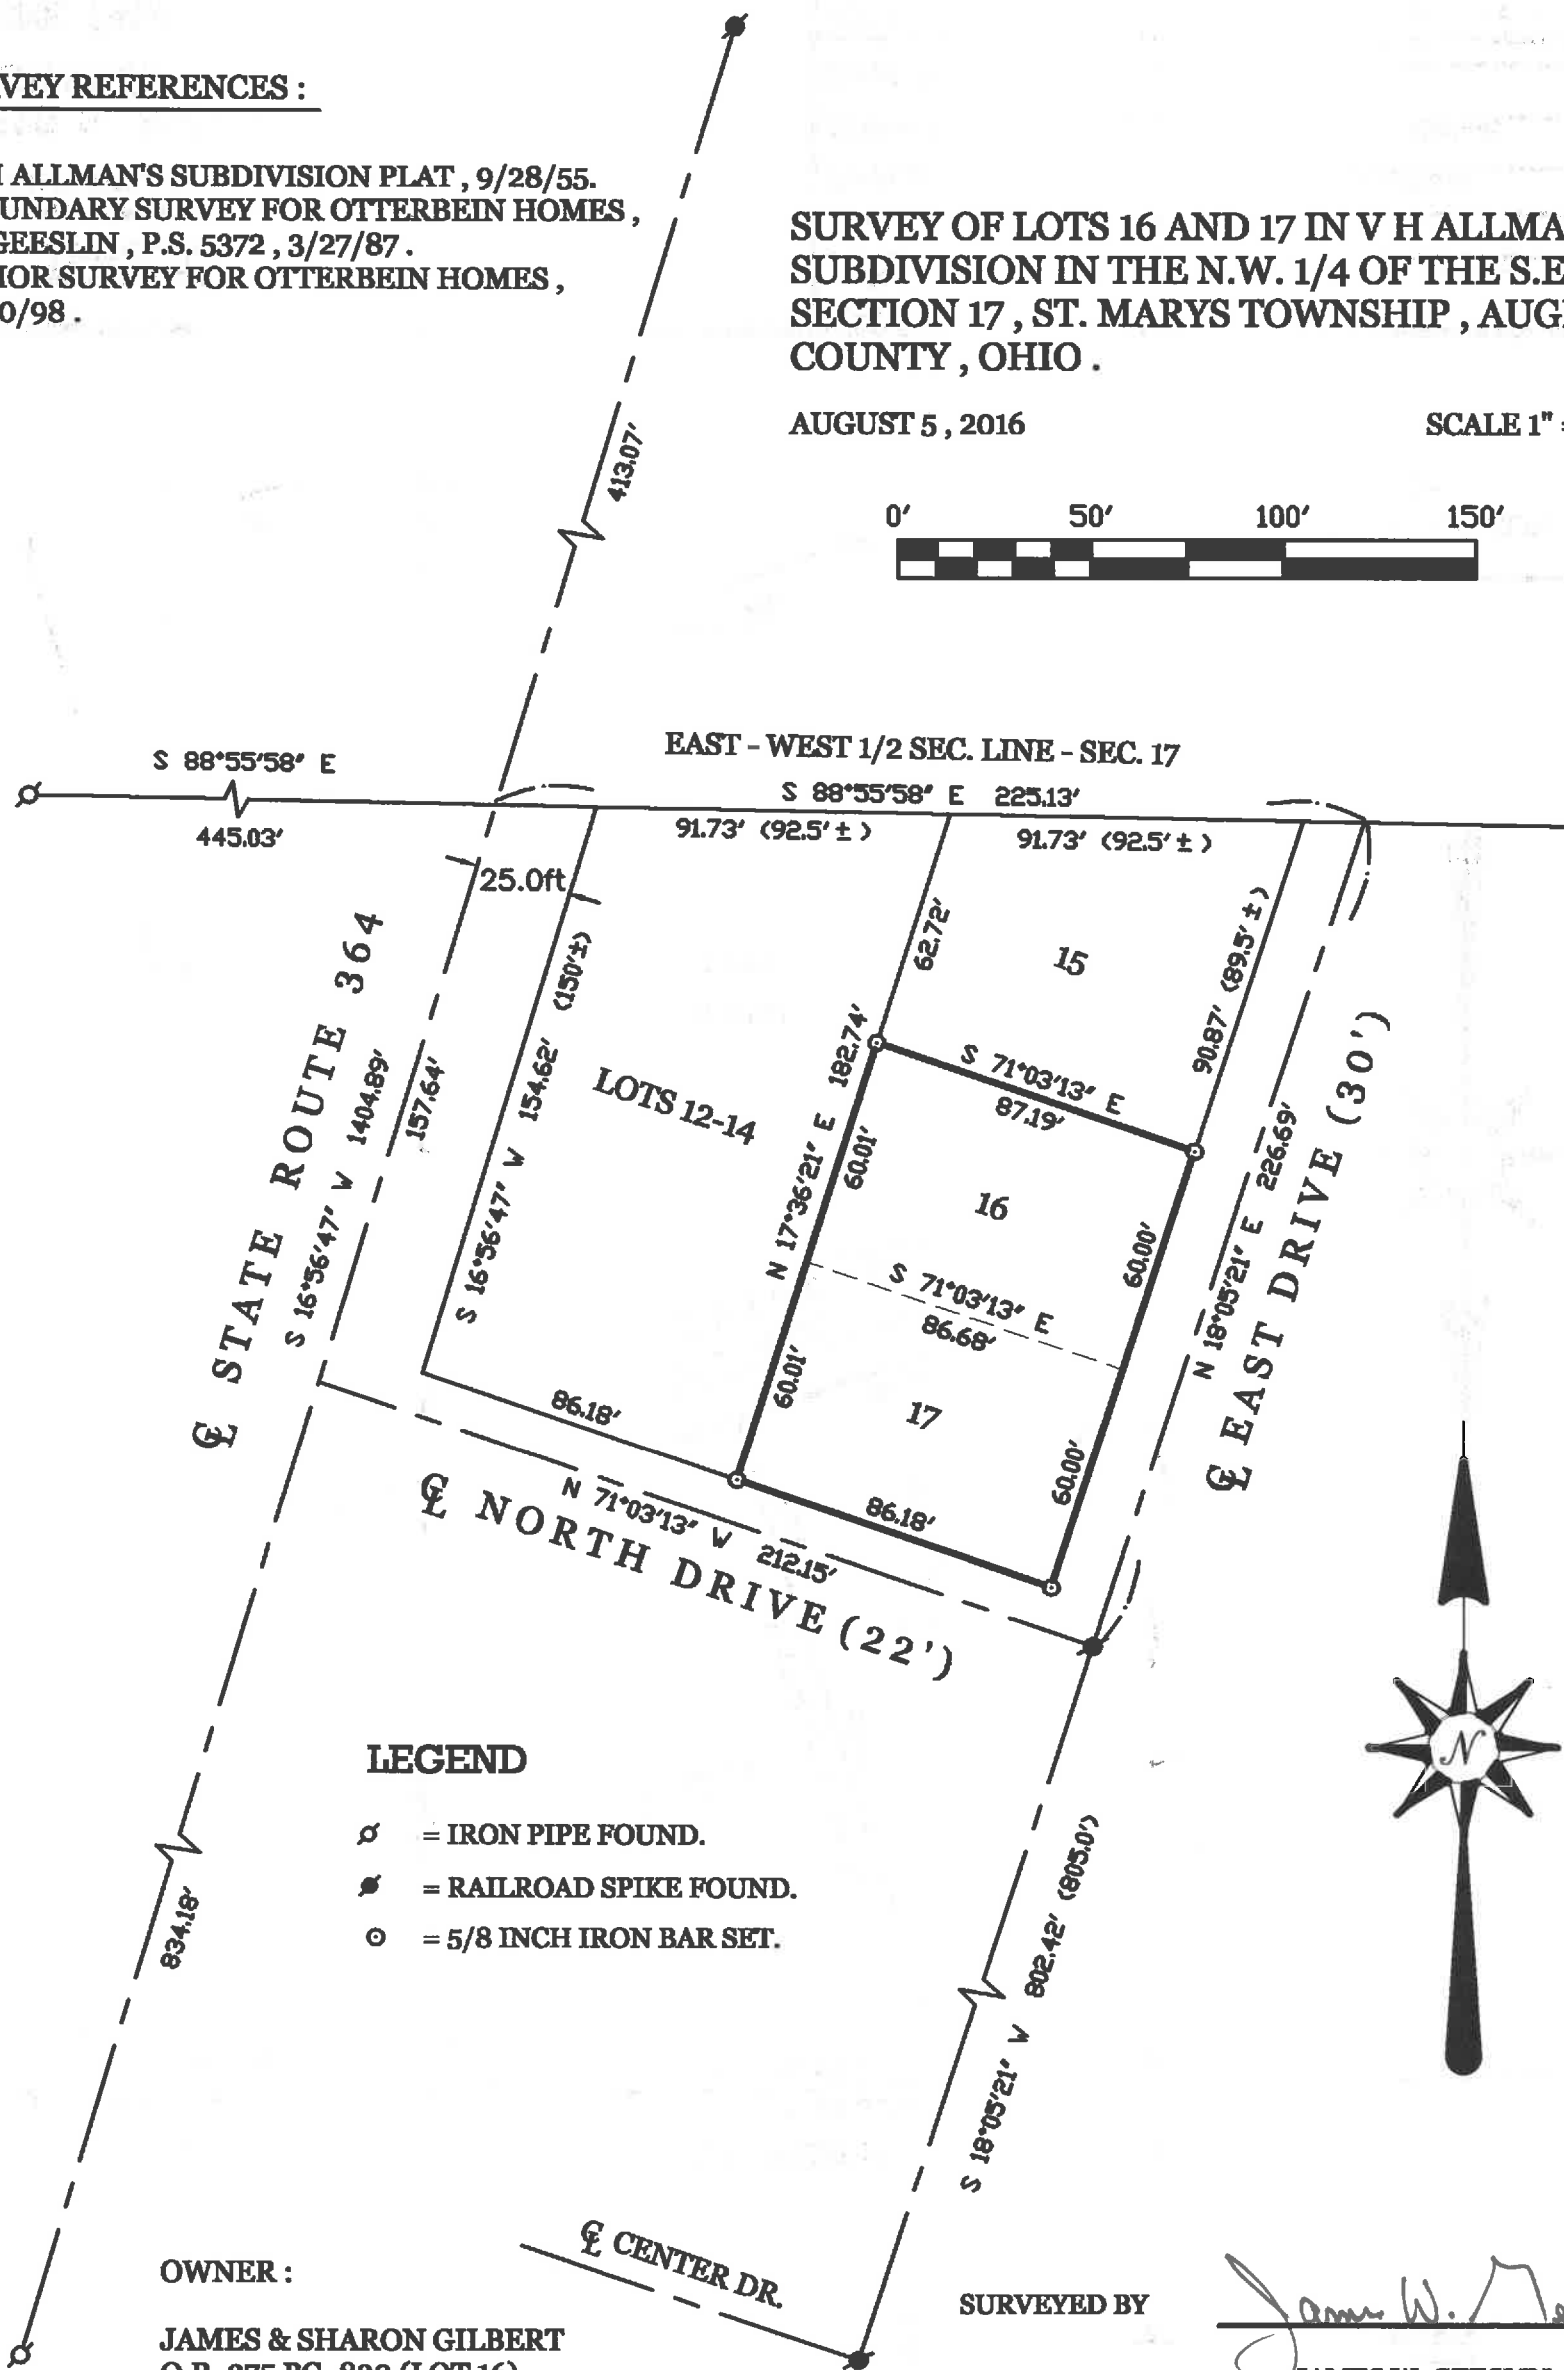

LEGEND

- ⊗ = IRON PIPE FOUND.
- ⊙ = RAILROAD SPIKE FOUND.
- ⊙ = 5/8 INCH IRON BAR SET.

OWNER :

JAMES & SHARON GILBERT
O.R. 375 PG. 820 (LOT 16)
O.R. 459 PG. 1363 (LOT 17)


SURVEYED BY

Auglaize Co. Tax Map
Survey Book S-525

JAMES W. GEESLIN
P.S. No. 7764

**GEESLIN
LAND SURVEYING**

525 S. SECOND ST.
COLDWATER, OHIO 45828
PHONE (419) 678-7232

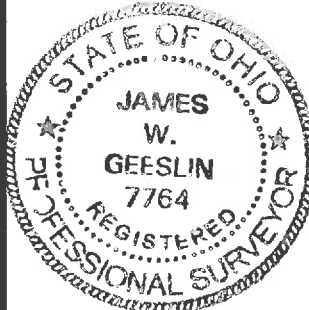

PERMANENT PARCEL No. _____			
Part of: _____ Sec. _____ T _____ R _____ Township _____			
Grantor: _____		Area Retained: _____ Acres	
Grantee: _____		Area Transferred: _____ Acres	
Deed References: _____			
APPROVALS: AGENCY: DATE:	Board of Health	Township Zoning Officer	County Engineer

S-525

K3117104100
K3117104000