

SADDLER SURVEY


Lots 70, 71, 81, 85, and 100 of the
Flick's Addition to the Village of Fryburg,
Section 15, Pusheta Township, Town-6-South, Range-6-East,
County of Auglaize, State of Ohio

LEGEND

- Iron Pin (set)
- Iron Pin (found)
- Monument Box



This Survey Plat is Recorded in Survey Book
S, Page 782, Auglaize County Engineer's
Map Office.

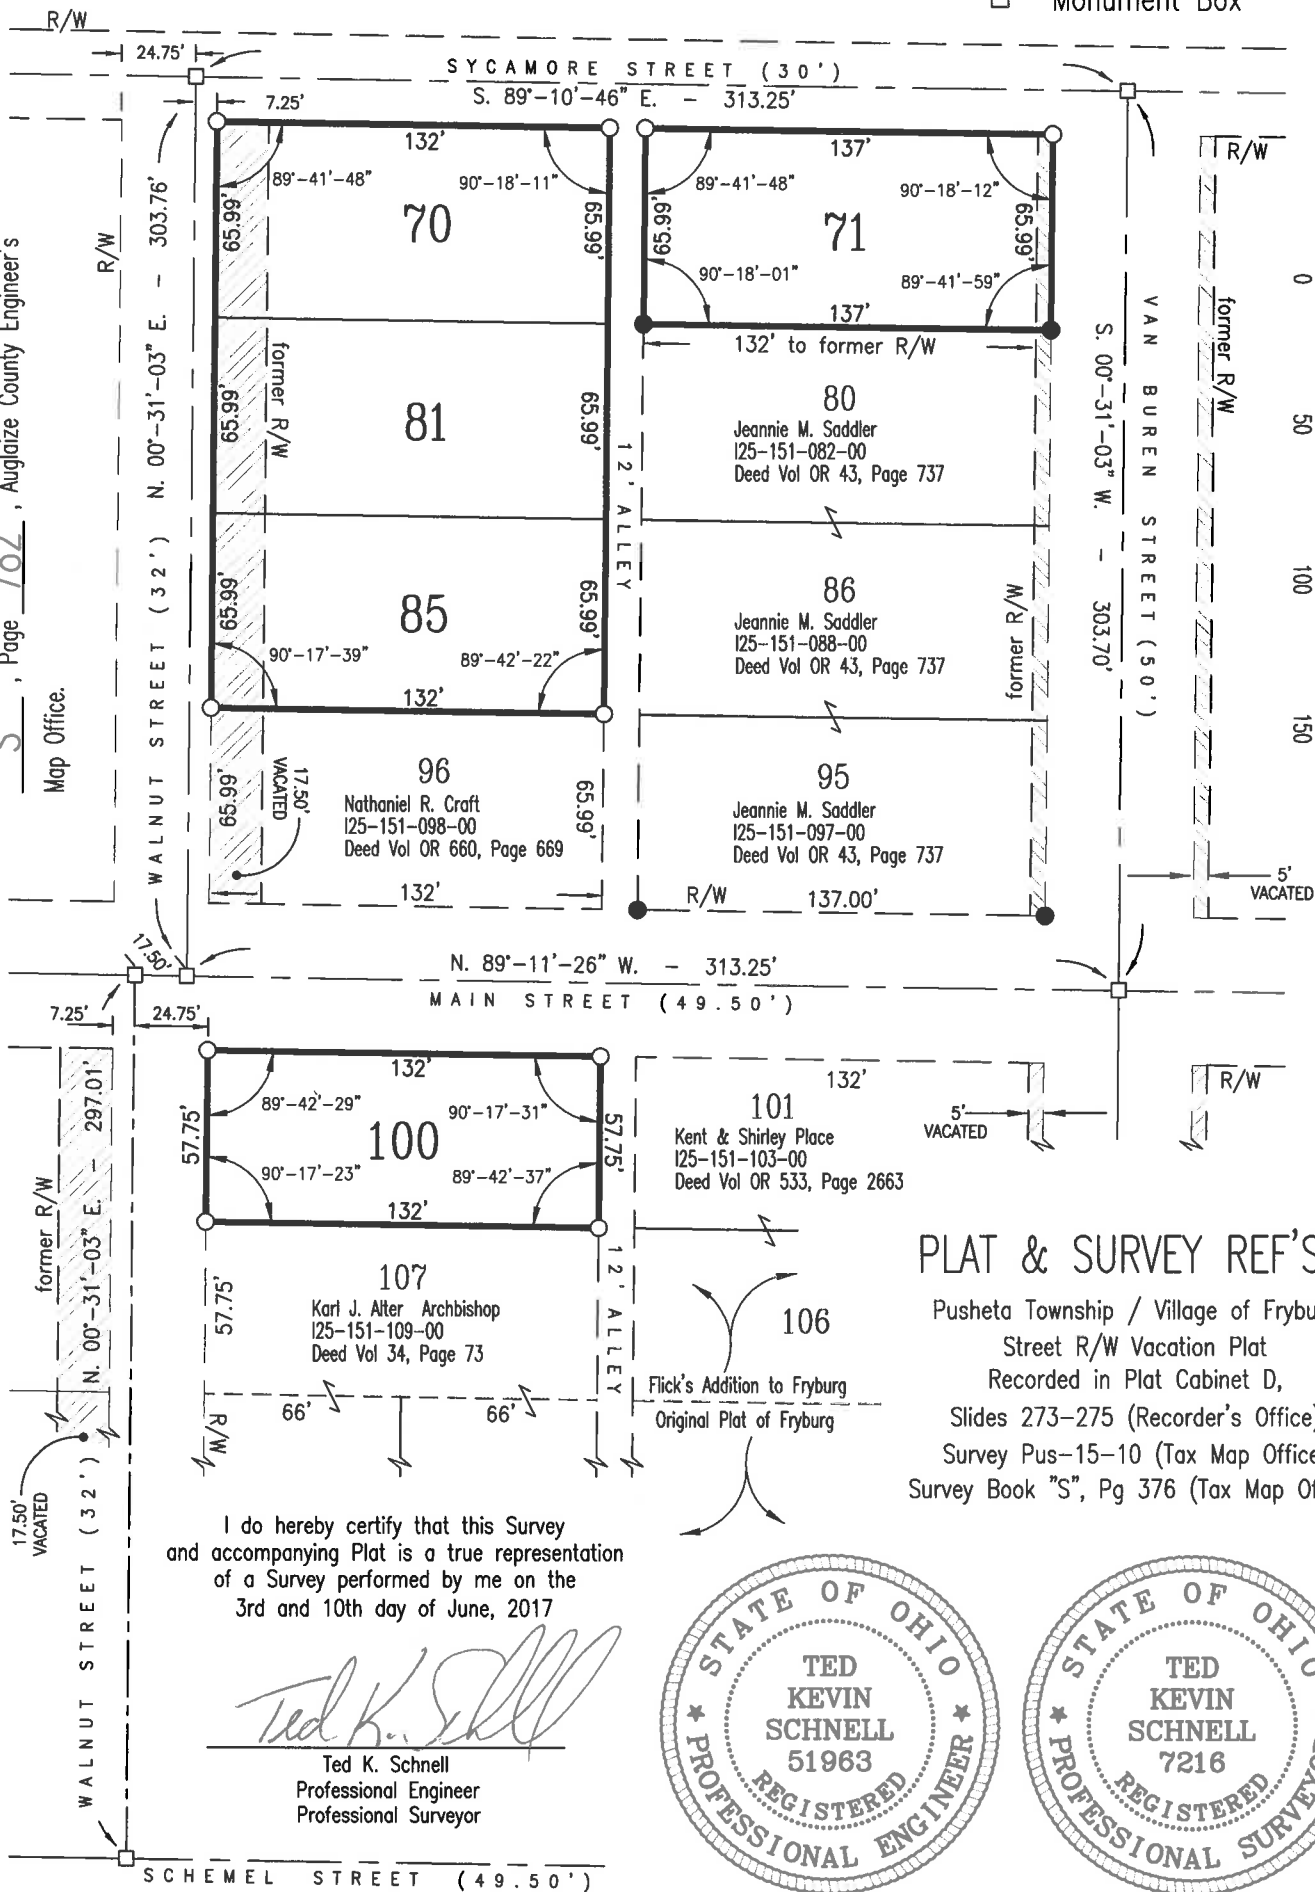

PLAT & SURVEY REF'S

Pusheta Township / Village of Fryburg
Street R/W Vacation Plat
Recorded in Plat Cabinet D,
Slides 273-275 (Recorder's Office)
Survey Pus-15-10 (Tax Map Office)
Survey Book "S", Pg 376 (Tax Map Office)

PARCEL REFERENCES

Jeannie M. Saddler

- Parcel I25-151-072-00 (Lot 70) - Deed Vol OR 368, Pg 15
- Parcel I25-151-073-00 (Lot 71) - Deed Vol OR 676, Pg 2301
- Parcel I25-151-083-00 (Lot 81) - Deed Vol OR 368, Pg 15
- Parcel I25-151-087-00 (Lot 85) - Deed Vol OR 43, Pg 737
- Parcel I25-151-102-00 (Lot 100) - Deed Vol OR 507, Pg 517

H & S Civil Engineers and Land Surveyors

913 Fieldstone Court Wapakoneta, Ohio 45895

JEANNIE SADDLER
client

15
section

PUSHETA
township

AUGLAIZE
county

OHIO
state

06/10/17
date



S-782