Section 666.57 Z

Job #3707-01

KOHLI & KALIHER ASSOCIATES, INC. ENGINEERS AND SURVEYORS 2244 Baton Rouge Avenue, Lima, Ohio 45805


AmVets Post #333 CLIENT

Auglaize COUNTY

(Duchouquet) City of Wapakoneta TOWNSHIP

SUBDIV. Pt. West Half, Sec. 28, T-5-S, R-6-E 8-7-2017 DRAWN BY MGB DATE



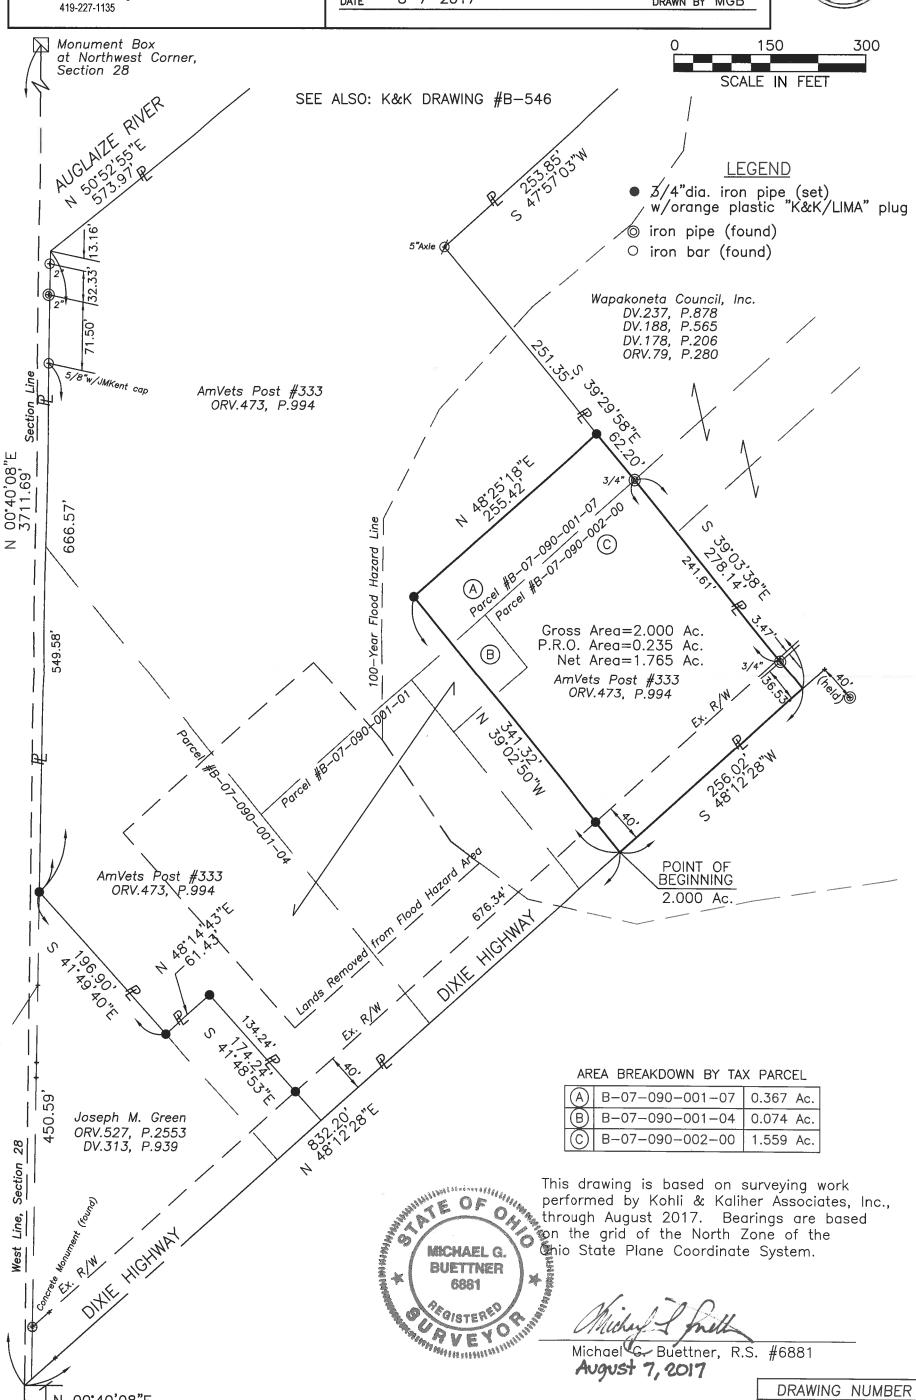

at Southwest Corner,

N 00°40'08"E 1591.60'

Section 28

Monument Box

D:\ep\Wapak\Amvets\GPSWorksheet4.dwg, B598, 8/7/2017 8:42:5

T-30

DRAWING NUMBER

D:\docs\mike\Descr2017\AmvetsParcelSplit.doc

DESCRIPTION

Owner of Record: AmVets Post #333 (Official Records Volume 473, Page 994) Part of Tax Parcel #

Part of the west half of Section 28, Township-5-South, Range-6-East, formerly part of Duchouquet Township, now within the corporate limits of the City of Wapakoneta, Auglaize County, Ohio, described by metes and bounds as follows:

Commencing at a monument box at the southwest corner of said Section 28;

thence northerly with the west line of said Section 28 at N 00°40'08"E, 1591.60 feet to a point in the legal centerline of Dixie Highway [this point is 3711.69 feet southerly from a monument box at the northwest corner of said Section 28, as measured along said west line];

thence northeasterly with said centerline of Dixie Highway at N 48°12'28"E, 832.20 feet to the southerly corner of the tract herein described, which point is the POINT OF BEGINNING;

thence northwesterly with a new line at N 39°02'50"W, 341.32 feet to an iron pipe (set) [at 40.00 feet, this course passes through an iron pipe (set) in the northwest right-of-way line of Dixie Highway;

thence northeasterly with a new line at N $48^{\circ}25'18"E$, 255.42 feet to an iron pipe (set) in the northeast line of the grantor's lands;

thence southeasterly with said northeast boundary of the grantor's lands, which line is also the southwest line of lands granted to Wapakoneta Council, Inc., at S 39°29'58"E, 62.20 feet to a 3/4-inch diameter iron pipe (found);

thence southeasterly with said northeast boundary of the grantor's lands, which line is also the southwest line of lands granted to Wapakoneta Council, Inc., at S 39°03'38"E, 278.14 feet to a point in said centerline of Dixie Highway, which point is the easterly corner of the tract herein described [at 241.61 feet, this course passes through a 3/4-inch diameter iron pipe (found) which is 3.47 feet southeasterly from the northwest right-of-way line of Dixie Highway];

thence southwesterly with said centerline of Dixie Highway at S 48°12'28"W, 256.02 feet to the POINT OF BEGINNING.

The tract herein described contains a gross area of 2.000 acres, of which 0.235 acres is subject to the right-of-way of Dixie Highway, leaving a net area of 1.765 acres, subject to any other easements of record at the time of the recording of this instrument.

Of these 2.000 acres:

0.367 acres are part of Auglaize County Tax Parcel #B-07-090-001-07;

0.074 acres are part of Auglaize County Tax Parcel #B-07-090-001-04; and

1.559 acres are part of Auglaize County Tax Parcel #B-07-090-002-00.

This description is based on surveying work performed under my supervision in July 2017 by Kohli & Kaliher Associates, Inc., of Lima, Ohio. Bearings are based on the grid of the North Zone of the Ohio State Plane Coordinate System. Iron pipes set this survey are 3/4-inch diameter by 30-inch long iron pipes with an orange plastic "K&K/LIMA" plug. Reference shall be made to K&K Drawing #B-598 for a graphic representation of the subject survey.

Michael G. Buettner

Registered Professional Surveyor No. 6881

(SEAL)

August 7,2017