
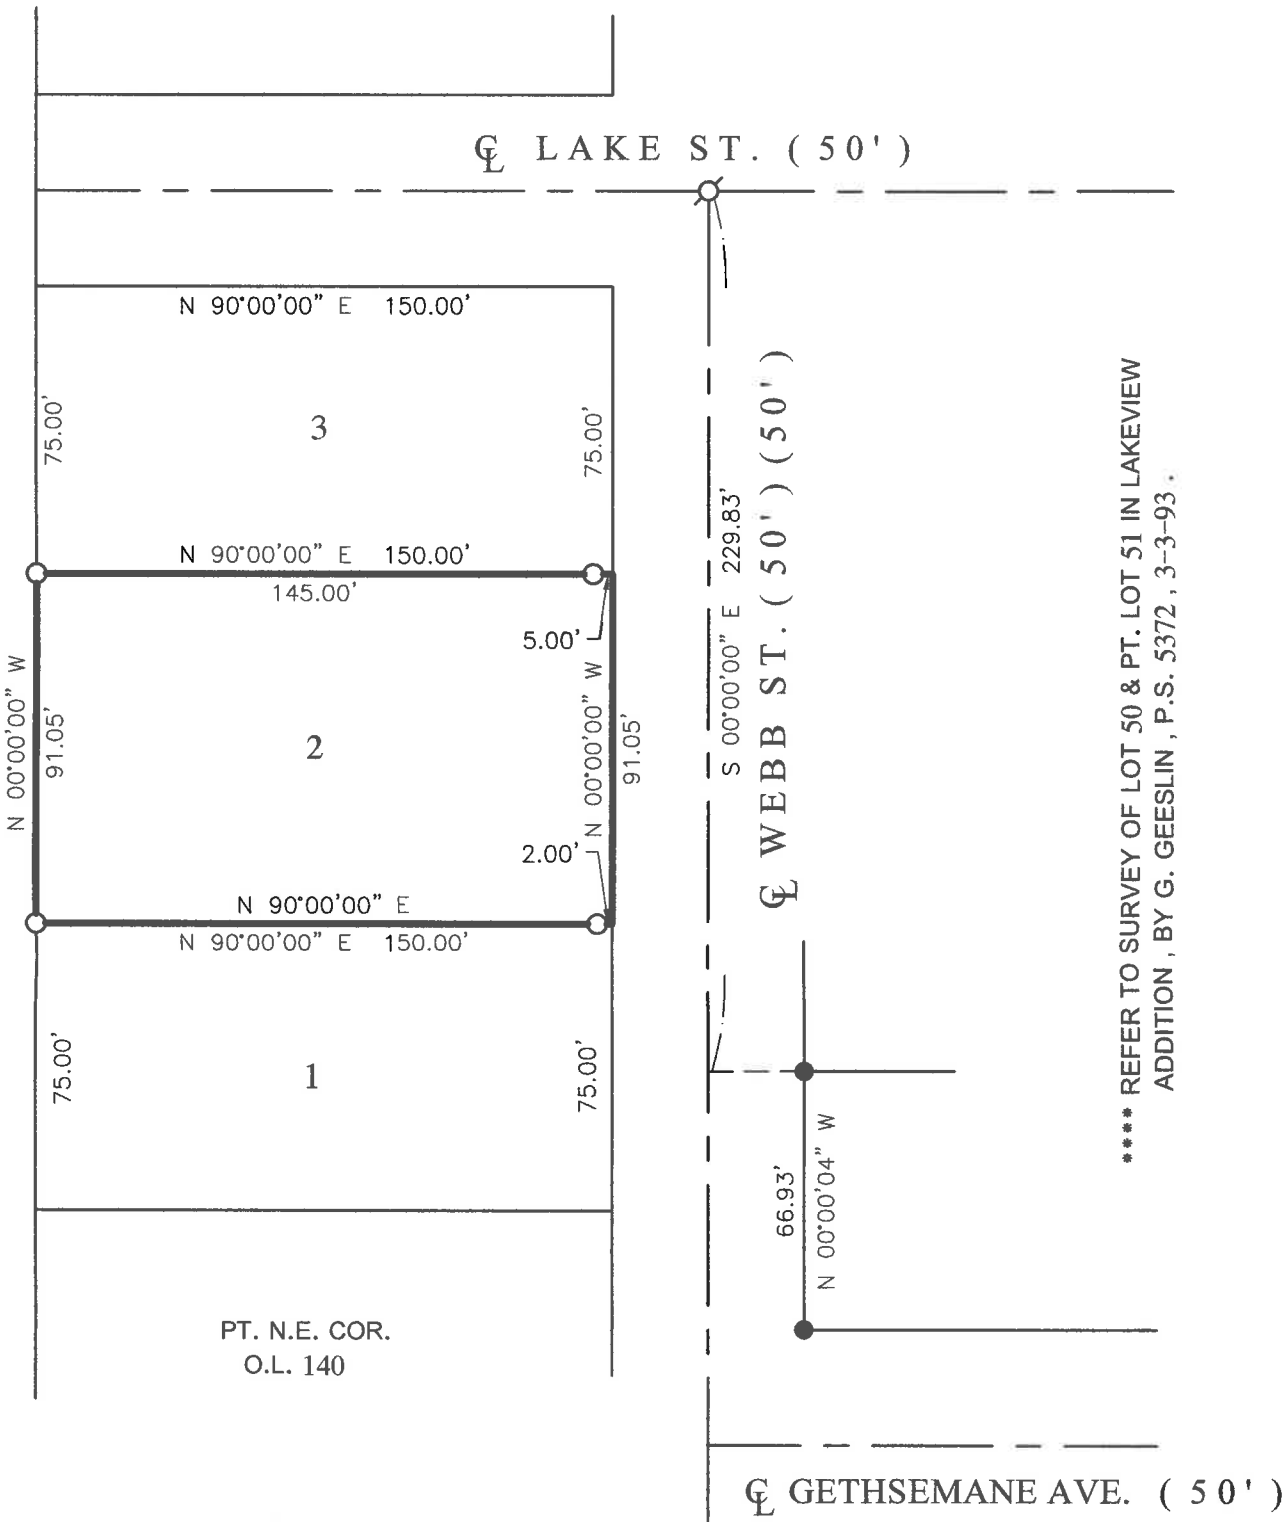
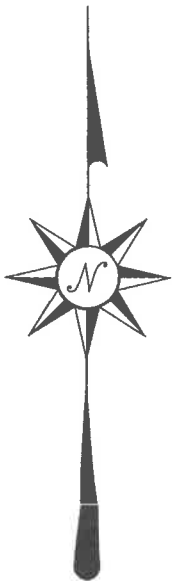


COLDIRON SURVEY

OF LOT 2 OF FAIRVIEW SUBDIVISION OF PART OF OUT LOT 139 IN THE CITY OF ST. MARYS , AUGLAIZE COUNTY , OHIO .

SEPTEMBER 7 , 2017

SCALE 1" = 50'

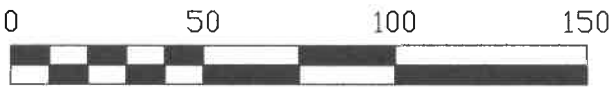

LEGEND

- = 5/8 INCH IRON BAR FOUND .
- = 5/8 INCH IRON BAR SET .
- ⊗ = RAILROAD SPIKE FOUND .

THIS PLAT REPRESENTS AN ACTUAL FIELD SURVEY PERFORMED UNDER MY SUPERVISION, DATED THIS 7TH DAY OF SEPTEMBER, 2017.

James W. Geeslin
ATTEST: JAMES W. GEESLIN
PROFESSIONAL SURVEYOR 7764

GEESLIN
LAND SURVEYING

525 S. SECOND ST.
COLDWATER, OHIO 45828

PHONE: (419)678-7233
geeslinsurveying@gmail.com



PERMANENT PARCEL No.	_____ - _____ - _____ - _____		
Part of:	_____ Sec. _____ T. _____ R. _____	_____ Township	
Grantor:	_____	Area Retained:	_____ Acres
Grantee:	_____	Area Retained:	_____ Acres
Deed References:	_____		
APPROVALS:	_____		
AGENCY:	Board of Health	Township Zoning Officer	Mercer County Engineer
DATE:	_____	_____	_____