


LEGEND

- = P.K. NAIL FOUND.
- ⊗ = P.K. NAIL SET BY CITY REF.'S
- = 5/8" IRON BAR SET.

NOTES

1) THE DEED CALLS FROM THE N. LINE OF LOT 20 IN SCHROLUCKE & FINK'S DEED & DEED CALL FROM THE S.W. COR. OF LOT 21 IN O.R. 54, PG. 464 CREATE A GAP OF 1.31'.

2) THE N.W. COR. OF THE BLDG. ENCLOSES ON THE GAP BY 0.25'. THE N.E. COR. OF THE BLDG. IS S. OF THE R. BY 0.16'.

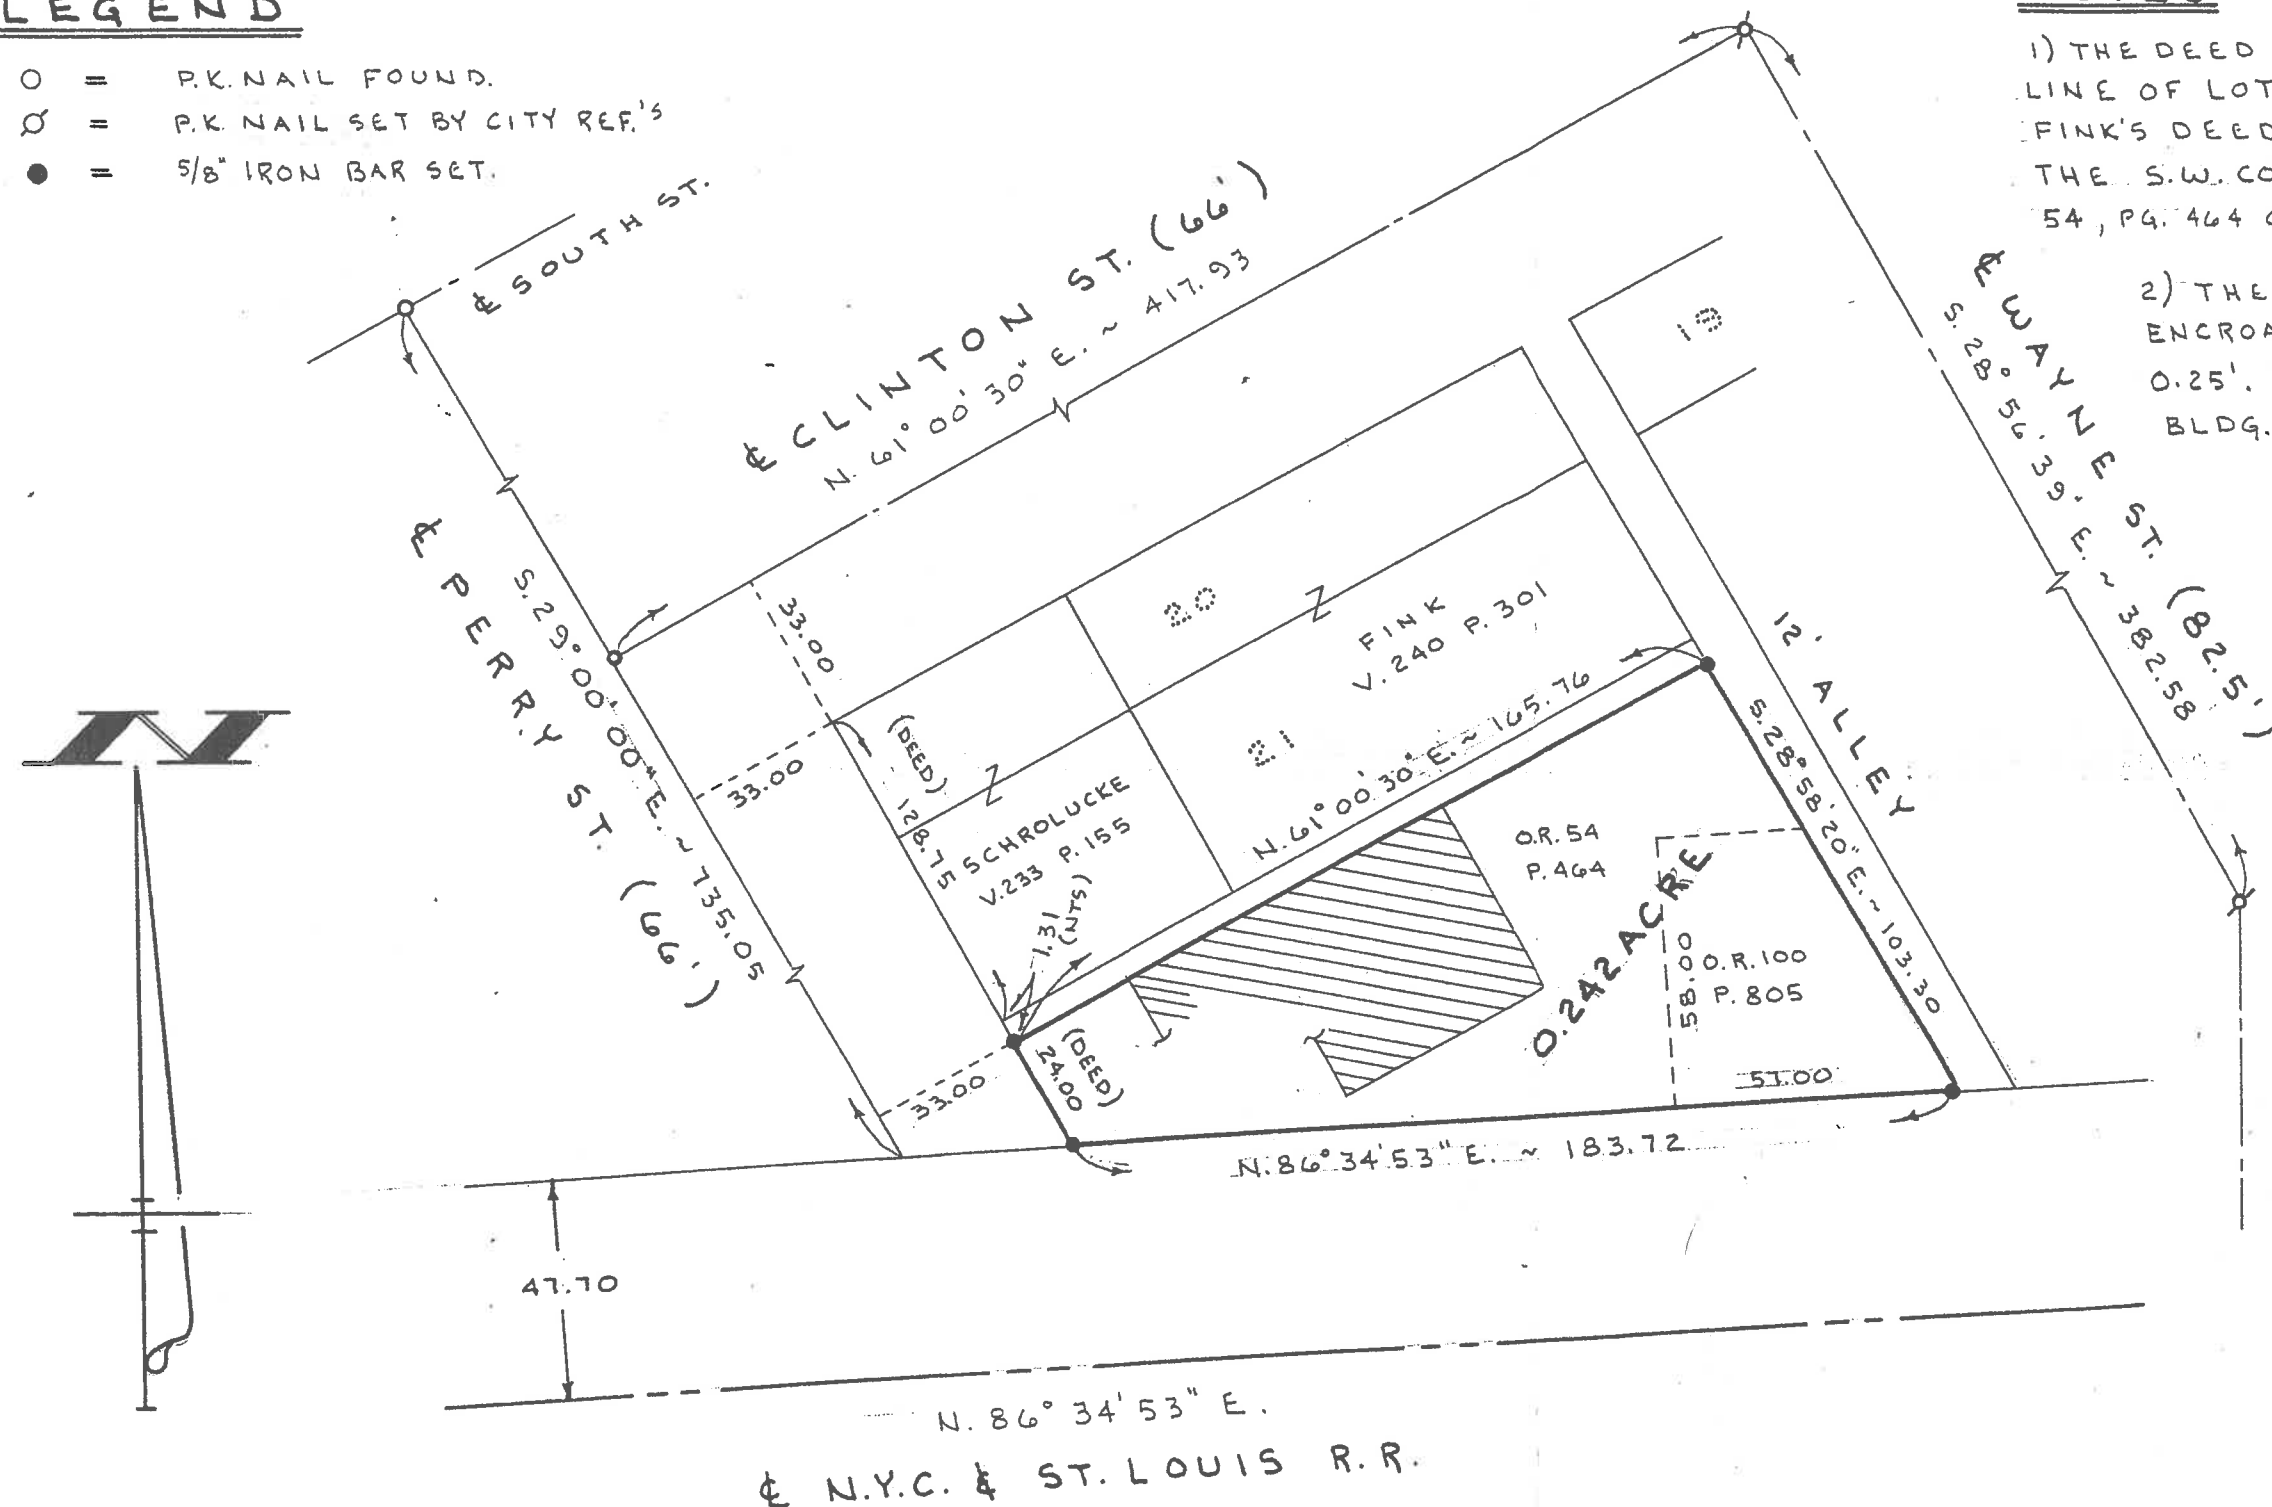

SURVEYED BY

Gordon L. Geeslin

GORDON L. GEESLIN
P.S. 5372

SUCHLAND SURVEY

OF THE S. PART OF LOT NO. 21 OF THE SOUTH ADDITION TO THE CITY ~ ST. MARYS, AUGLAIZE COUNTY, OHIO.

APRIL 16, 1997

SCALE 1" = 40'

GORDON L. GEESLIN

LAND SURVEYOR

810 EAST MARKET STREET

CELINA, OHIO

PHONE (419) 586-6155

PERMANENT
PARCEL NO.

Part of: Sec. T R Township

Grantor: Area Retained: Acres

Grantee: Area Transferred: Acres

Deed References:

APPROVALS: AGENCY: Board of Health

DATE:

County Sanitary Engineer

County Engineer



T-193