
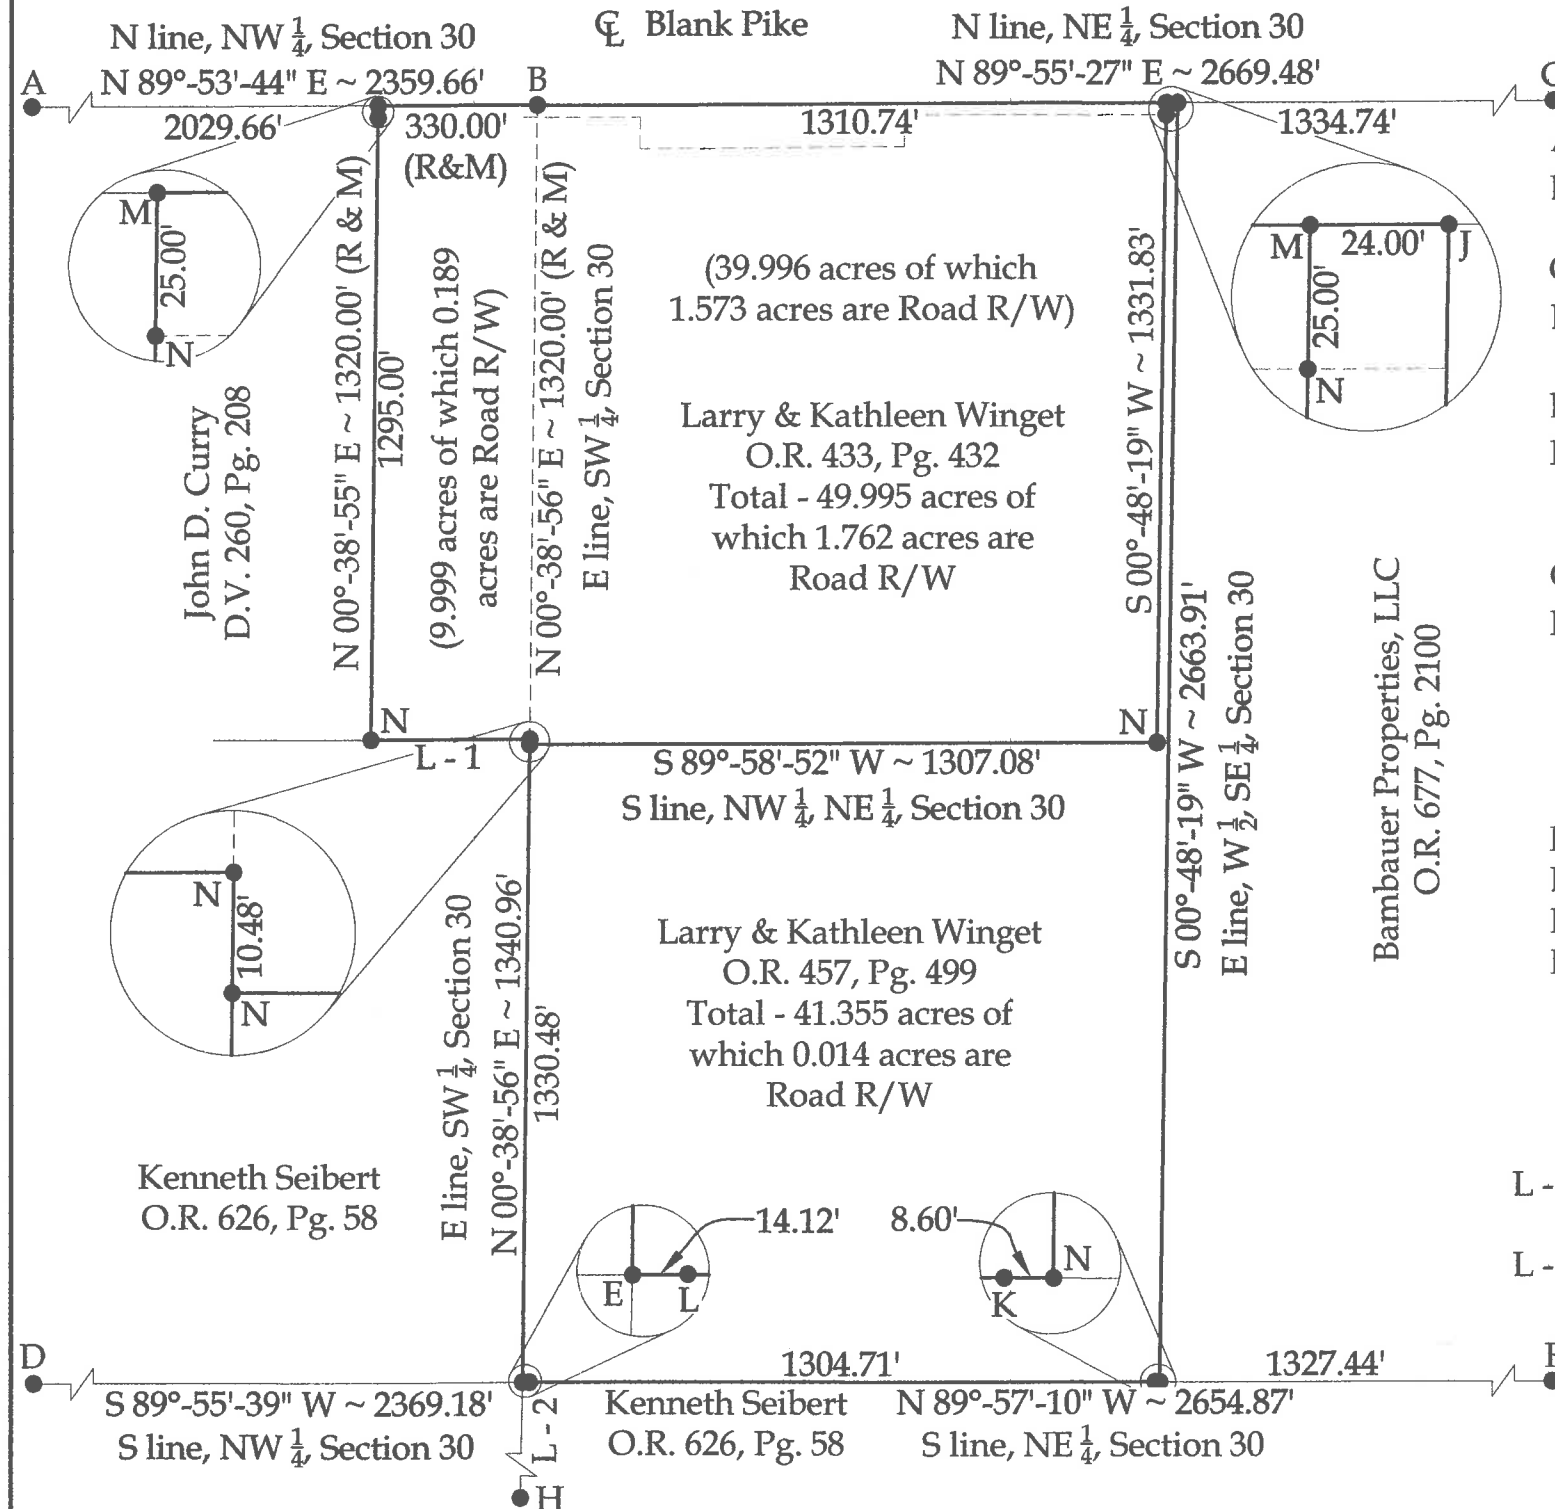


Survey of Parcel #L33-030-002-00 and being a part of the W $\frac{1}{2}$ of the NE $\frac{1}{4}$ of Section 30
& Parcel #L33-030-003-00 and being a part the W $\frac{1}{2}$ of the NE $\frac{1}{4}$ & a part of the NW $\frac{1}{4}$ of
Section 30, Town 5 South, Range 7 East, Union Township, Auglaize County, Ohio.

(Deeds Referenced in O.R. 433, Pg. 432 & O.R. 457, Pg. 499)

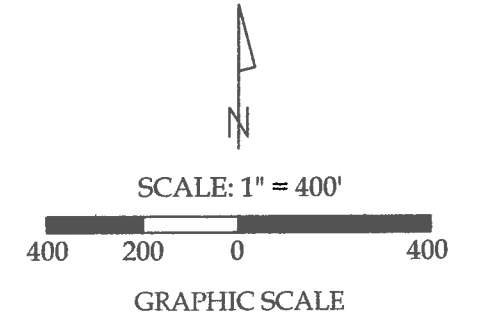

Legend

- A = Existing Monument Box at the NW corner of Section 30
- B = Existing Monument Box at the NW corner of the NE $\frac{1}{4}$ of Section 30
- C = Existing Monument Box at the NE corner of Section 30
- D = Existing Monument Box at the SW corner of the NW $\frac{1}{4}$ of Section 30
- E = Set #5 Rebar at the SW corner of the NE $\frac{1}{4}$ of Section 30
- F = Point at the SE corner of the NE $\frac{1}{4}$ of Section 30 as established based on Survey #UNI-29-1 of the Auglaize County Tax Map Office
- G = Existing Monument Box at the SW corner of Section 30
- H = Existing Monument Box at the SE corner of the SW $\frac{1}{4}$ of Section 30
- I = Existing Monument Box at the SE corner of Section 30
- J = Existing Cotton Gin Spindle at the NE corner of the W $\frac{1}{2}$ of the NE $\frac{1}{4}$ of Section 30
- K = Existing Concrete Corner Post
- L = Existing Steel Post
- M = Set Mag Nail
- N = Set #5 Rebar



Line Data

- L - 1 = S 89°-53'-44" W ~ 330.00' (R & M)
- L - 2 = S 01°-08'-28" W ~ 2653.27'

This plat represents an actual boundary survey completed under my direct supervision on June 28, 2018.


Kyle J. Binkley, P.S. #8587

 121 W. Auglaize Street Wapakoneta, Ohio 45895 (419) 236-3768			
CLIENT: Larry J. Winget			
SURVEYED BY: K.J.B.	DATE: 06-28-2018	DRAWN BY: K.J.B.	CHECKED BY: K.J.B.
SCALE: 1" = 400'		PAGE 1	OF 1

BASIS OF BEARINGS: The system of bearings for this plat and legal description is based on the Ohio State Plane - North Coordinate System NAD 83 (2011).

This plat is recorded in Survey Book "T", Page 347, in the Auglaize County Engineer's Office.

NOTE: All distances on this plat are measured unless otherwise noted.