


BACON & ASSOCIATES, LLC

Engineering & Surveying

750 N. Eastown Rd., Elida, Ohio 45807

Office: 419-999-3756 - Fax: 419-999-2523


File name: 65-18	Date 8-7-18	Sheet 1	of 1
Client Jerod Ridenour			
County Auglaize	City/Twp Waynesfield		
Township T55	Range R8E		
Section NE ¹ / ₄ , 19	Lot No. 33, 31, 29		
Subdivision Parkland Addition			

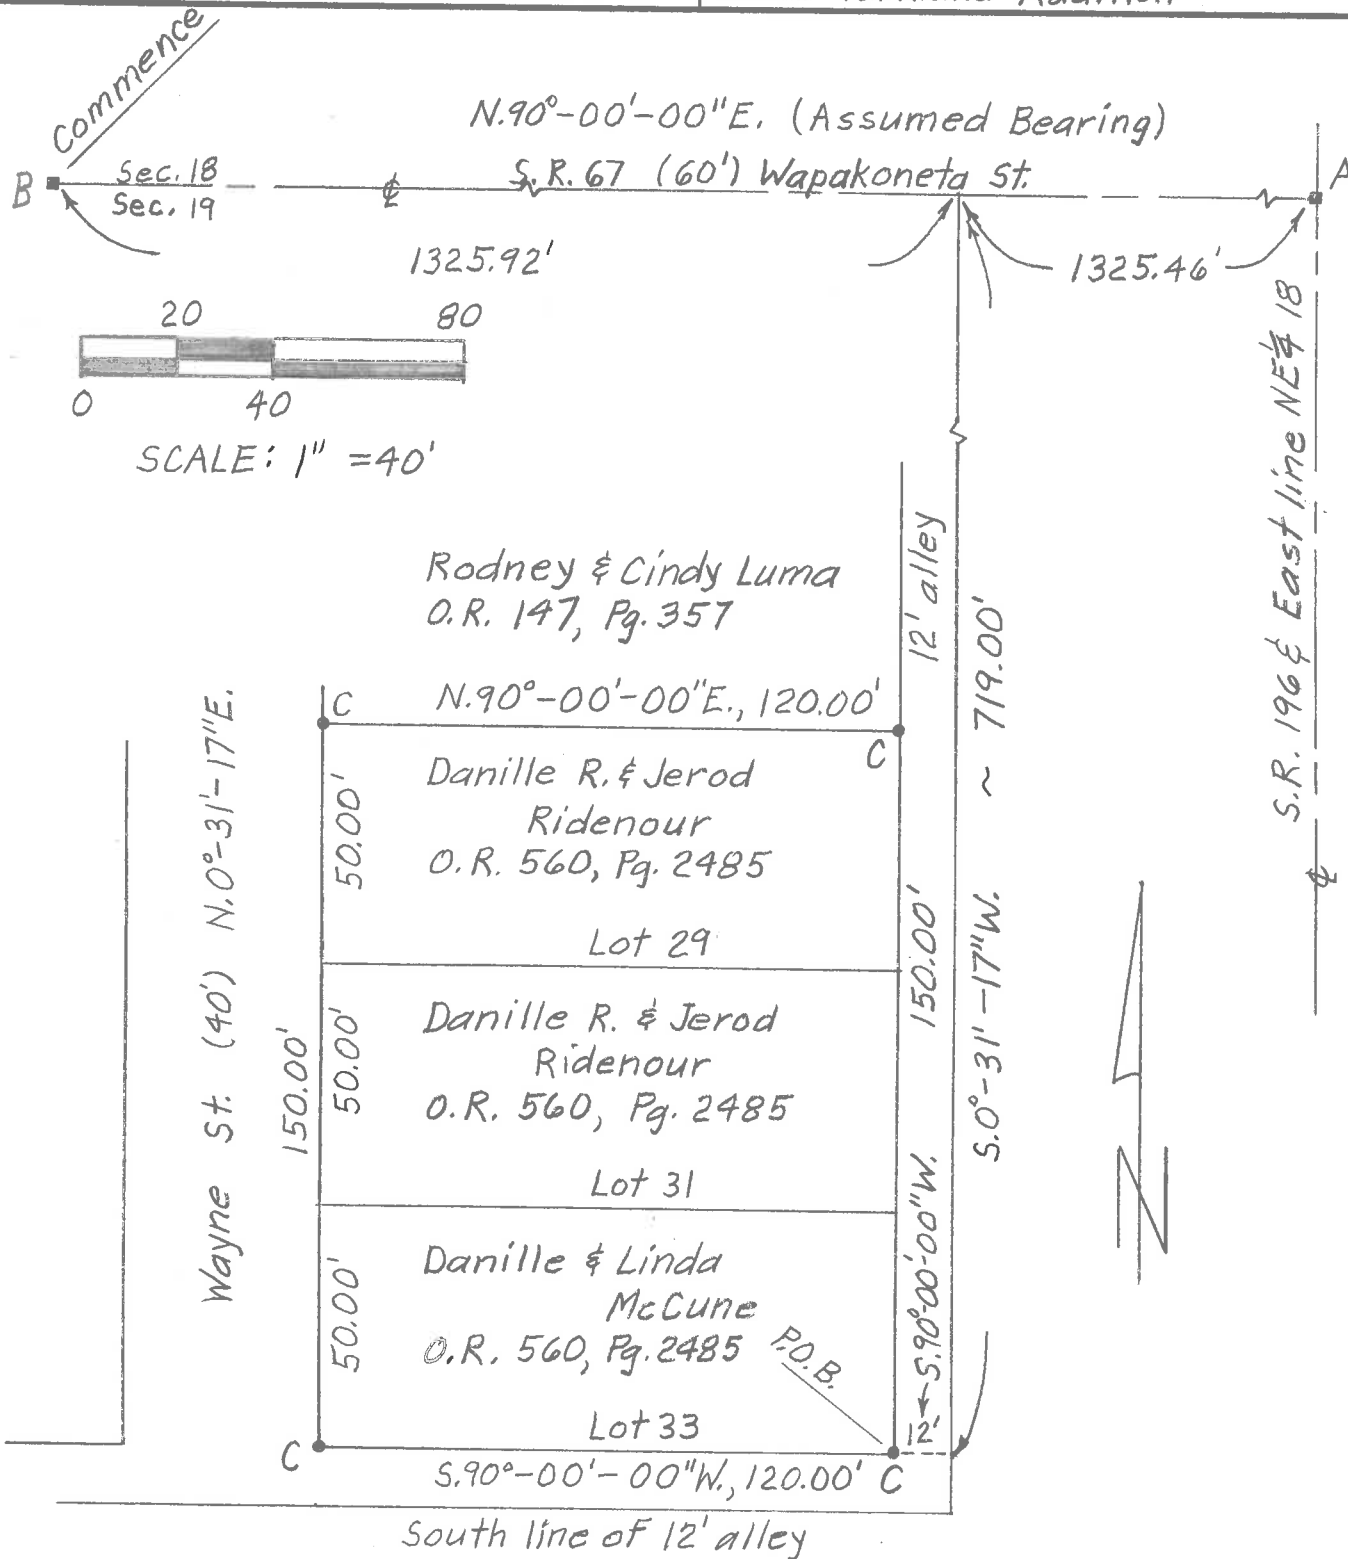

LEGEND

- A = Mon. Box at NE corner Sec. 19
- B = Mon. Box at NW corner, NE $\frac{1}{4}$ Sec. 19
- C = Set #5 rebar

P.B. 2, Pg. 90

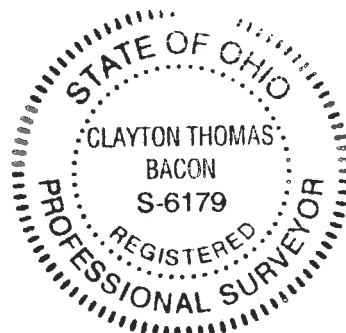

This plat and description is based on a field survey on 7-23-18, by Bacon & Associates, LLC under the direction of Clayton T. Bacon, P.S. #6179.

Clayton T. Bacon
Clayton T. Bacon, Reg. Sur. #6179
8-10-18