

Survey of Parcels #F17-020-001-01 and being the SW 1/4 of the NW 1/4 of
Section 20, T-4-S, R-5-E, Logan Township, Auglaize County, Ohio.

(Deed Referenced in O.R. 691, Pg. 950)


Legend

- A = Existing Monument Box at the NW corner of Section 20
B = Existing Monument Box at the NE corner of the NW 1/4 of Section 20
C = Existing Monument Box at the NE corner of Section 20
D = Existing Monument Box at the NW corner of the SW 1/4 of the NW 1/4 of Section 20
E = Existing Monument Box at the NE corner of the SE 1/4 of the NE 1/4 of Section 20
F = Existing Monument Box at the SW corner of the NW 1/4 of Section 20
G = Unmonumented Point of Interest at the SE corner of the NW 1/4 of Section 20 as re-established utilizing Survey #O-208 of the Auglaize County Tax Map Office
H = Existing Monument Box at the SE corner of the NE 1/4 of Section 20
I = Existing Monument Box at the intersection of the E line of the SW 1/4 of Section 20 and the centerline of Kossuth-Amanda Road
J = Existing Monument Box at the intersection of the W line of the SW 1/4 of Section 20 and the centerline of Kossuth-Amanda Road
K = Existing Monument Box at the SW corner of Section 20
L = Existing Monument Box at the SE corner of the SW 1/4 of Section 20
M = Existing Monument Box at the SE corner of the SE 1/4 of Section 20
N = Existing #5 Rebar
O = Set #5 Rebar

Line Data

- L - 1 = N 00°-50'-08" E ~ 1327.72'
L - 2 = N 00°-50'-14" E ~ 1327.25'
L - 3 = S 01°-03'-29" W ~ 1323.85'
L - 4 = S 01°-03'-39" W ~ 1323.81'
L - 5 = N 01°-00'-12" E ~ 885.23'
L - 6 = S 00°-59'-41" W ~ 579.72'

BASIS OF BEARINGS: The system of bearings for this plat and legal description is based on the Ohio State Plane - North Coordinate System NAD83 (2011).

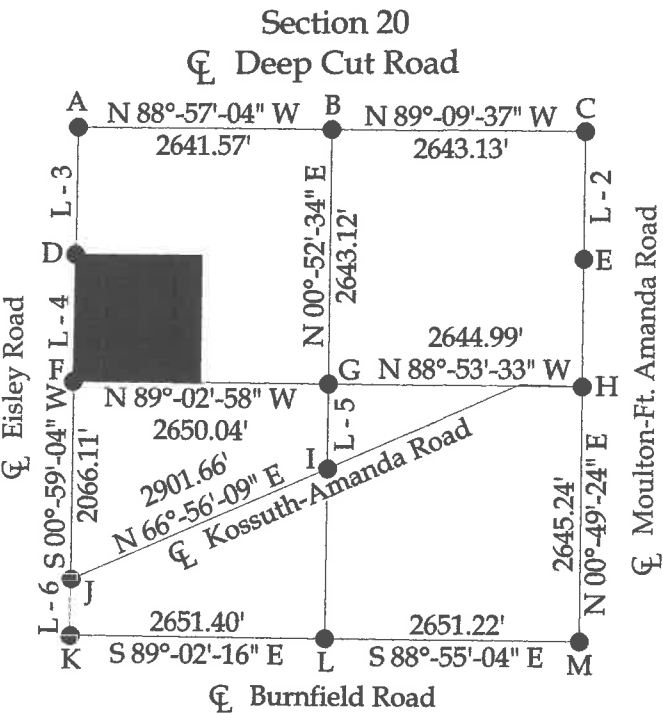


This plat represents an actual boundary survey completed under my direct supervision on November 20, 2018.

Kyle J. Binkley
Kyle J. Binkley, P.S. #8587




CLIENT: Jay & Jennifer Reithman			
SURVEYED BY: T.J.S./T.E.W.	DATE: 11-20-2018	DRAWN BY: K.J.B.	CHECKED BY: K.J.B.
SCALE: 1" = 300'		PAGE 1	OF 1

T-496

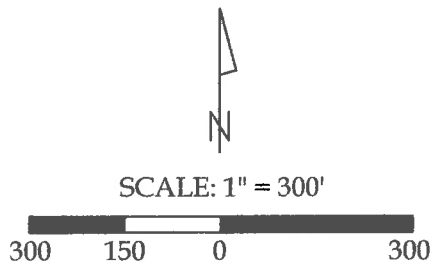

GRAPHIC SCALE

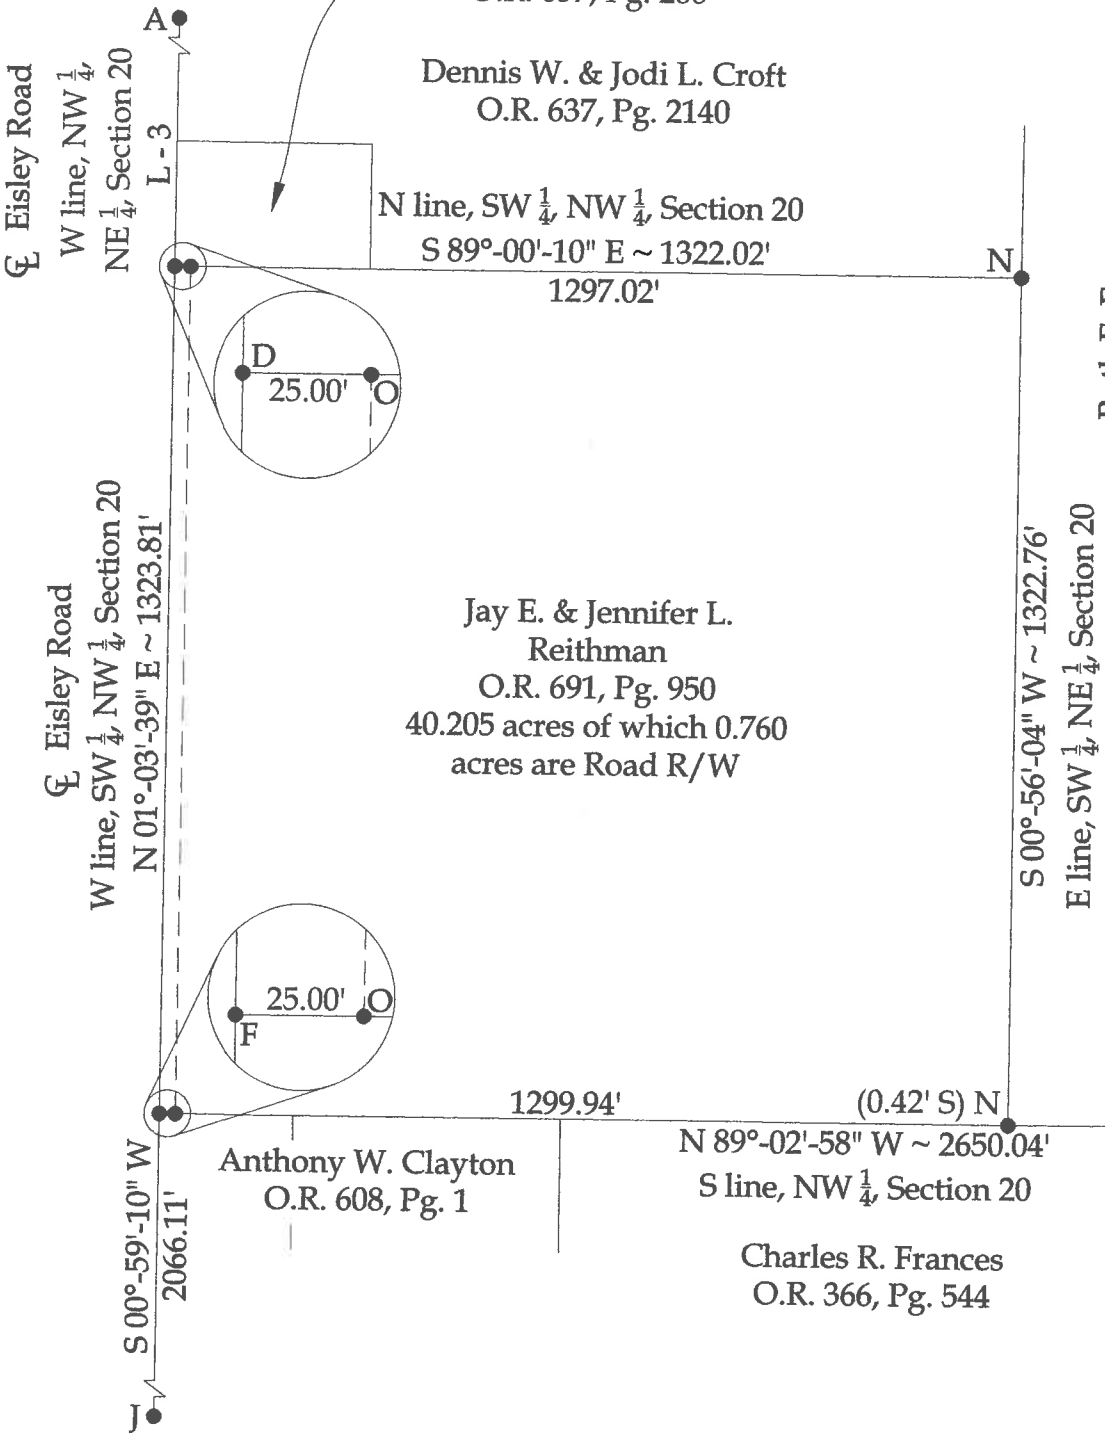

NOTE: All distances on this plat are measured unless otherwise noted.

This plat is recorded in Survey Book "T", Page 496, in the Auglaize County Engineer's Office.