


Survey of Parcel #B05-030-012-00 and being a part of Lot #2 of the Hammel's Estate Survey and being located in the SE 1/4 of Section 30, Town 5 South, Range 6 East, Duchouquet Township, Auglaize County, Ohio.

(Deed Referenced in O.R. 679, Pg. 160)

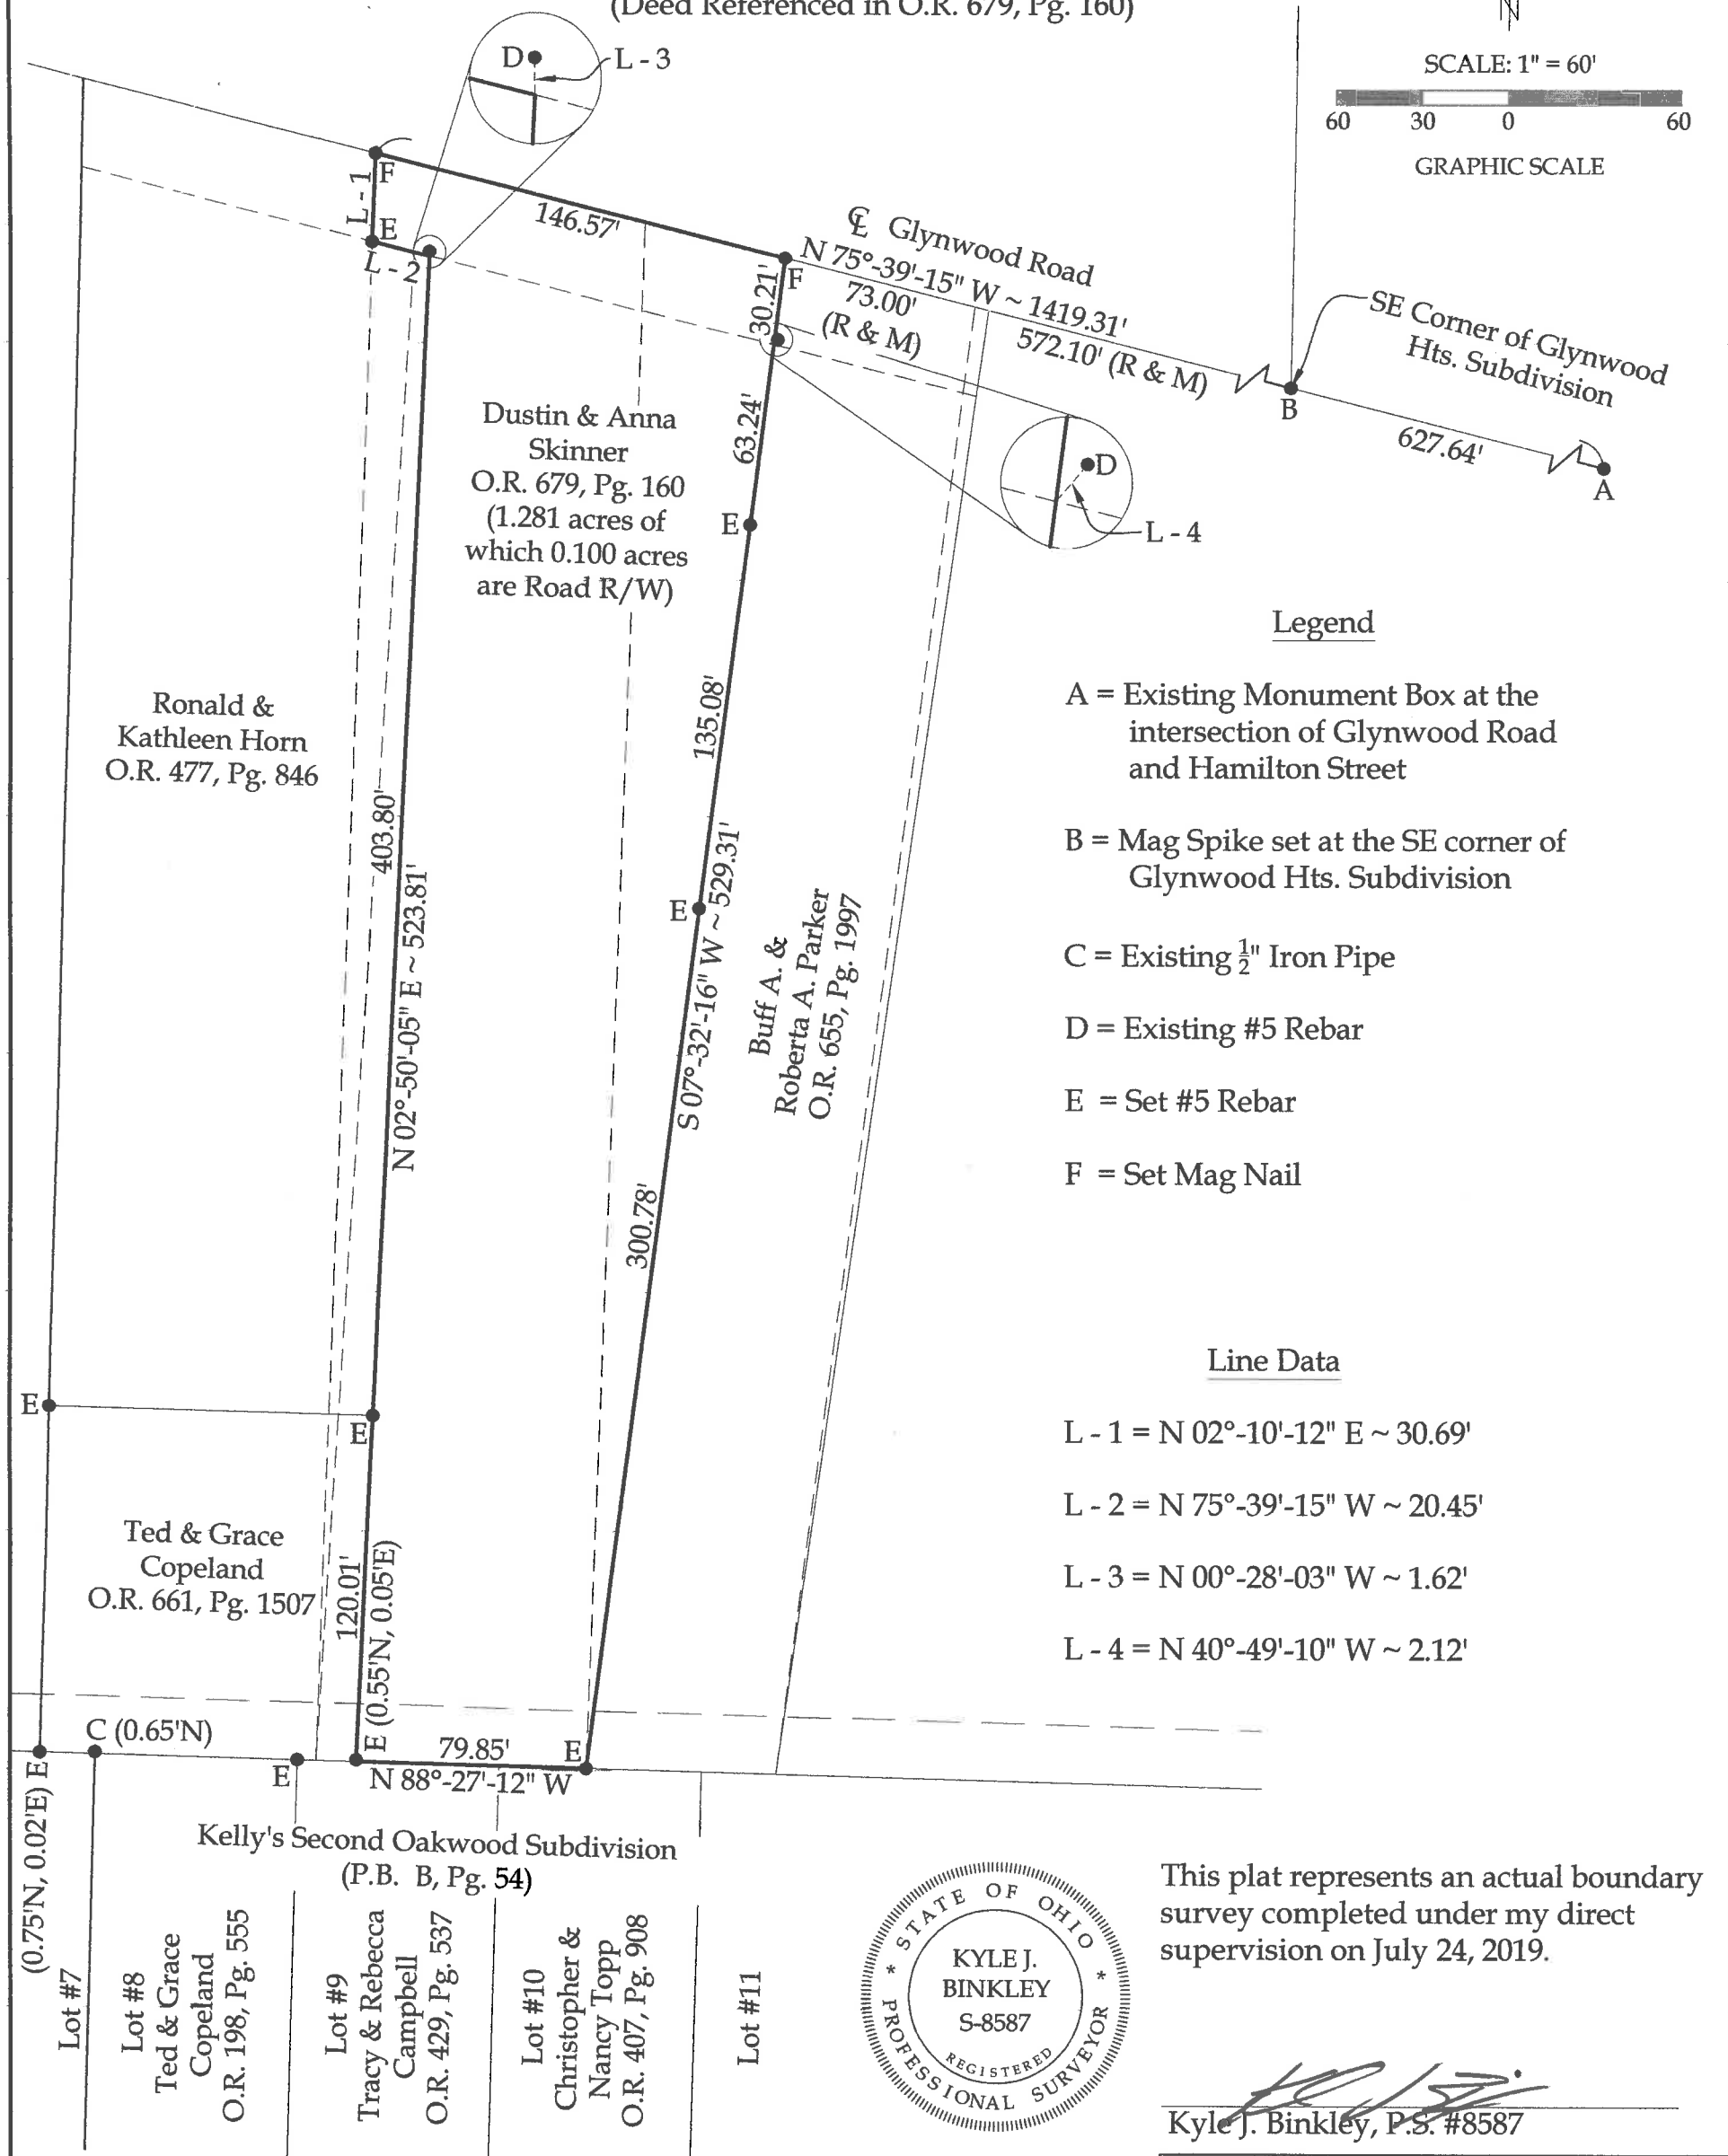

This plat is recorded in Survey Book "T", Page 714, in the Auglaize County Engineer's Office.

NOTE : All distances on this plat are measured unless otherwise noted.

BASIS OF BEARINGS : The system of bearings for this plat and legal description is based on the Ohio State Plane - North Coordinate System NAD83 (2011).

Binkley
LAND SURVEYING, LLC

121 W. Auglaize Street
Wapakoneta, Ohio 45895
(419) 236-3768

CLIENT: Dustin & Anna Skinner			
SURVEYED BY: T.S.J./T.E.W.	DATE: 07-24-2019	DRAWN BY: K.J.B.	CHECKED BY: K.J.B.
SCALE: 1" = 60'		PAGE 1	OF 1