
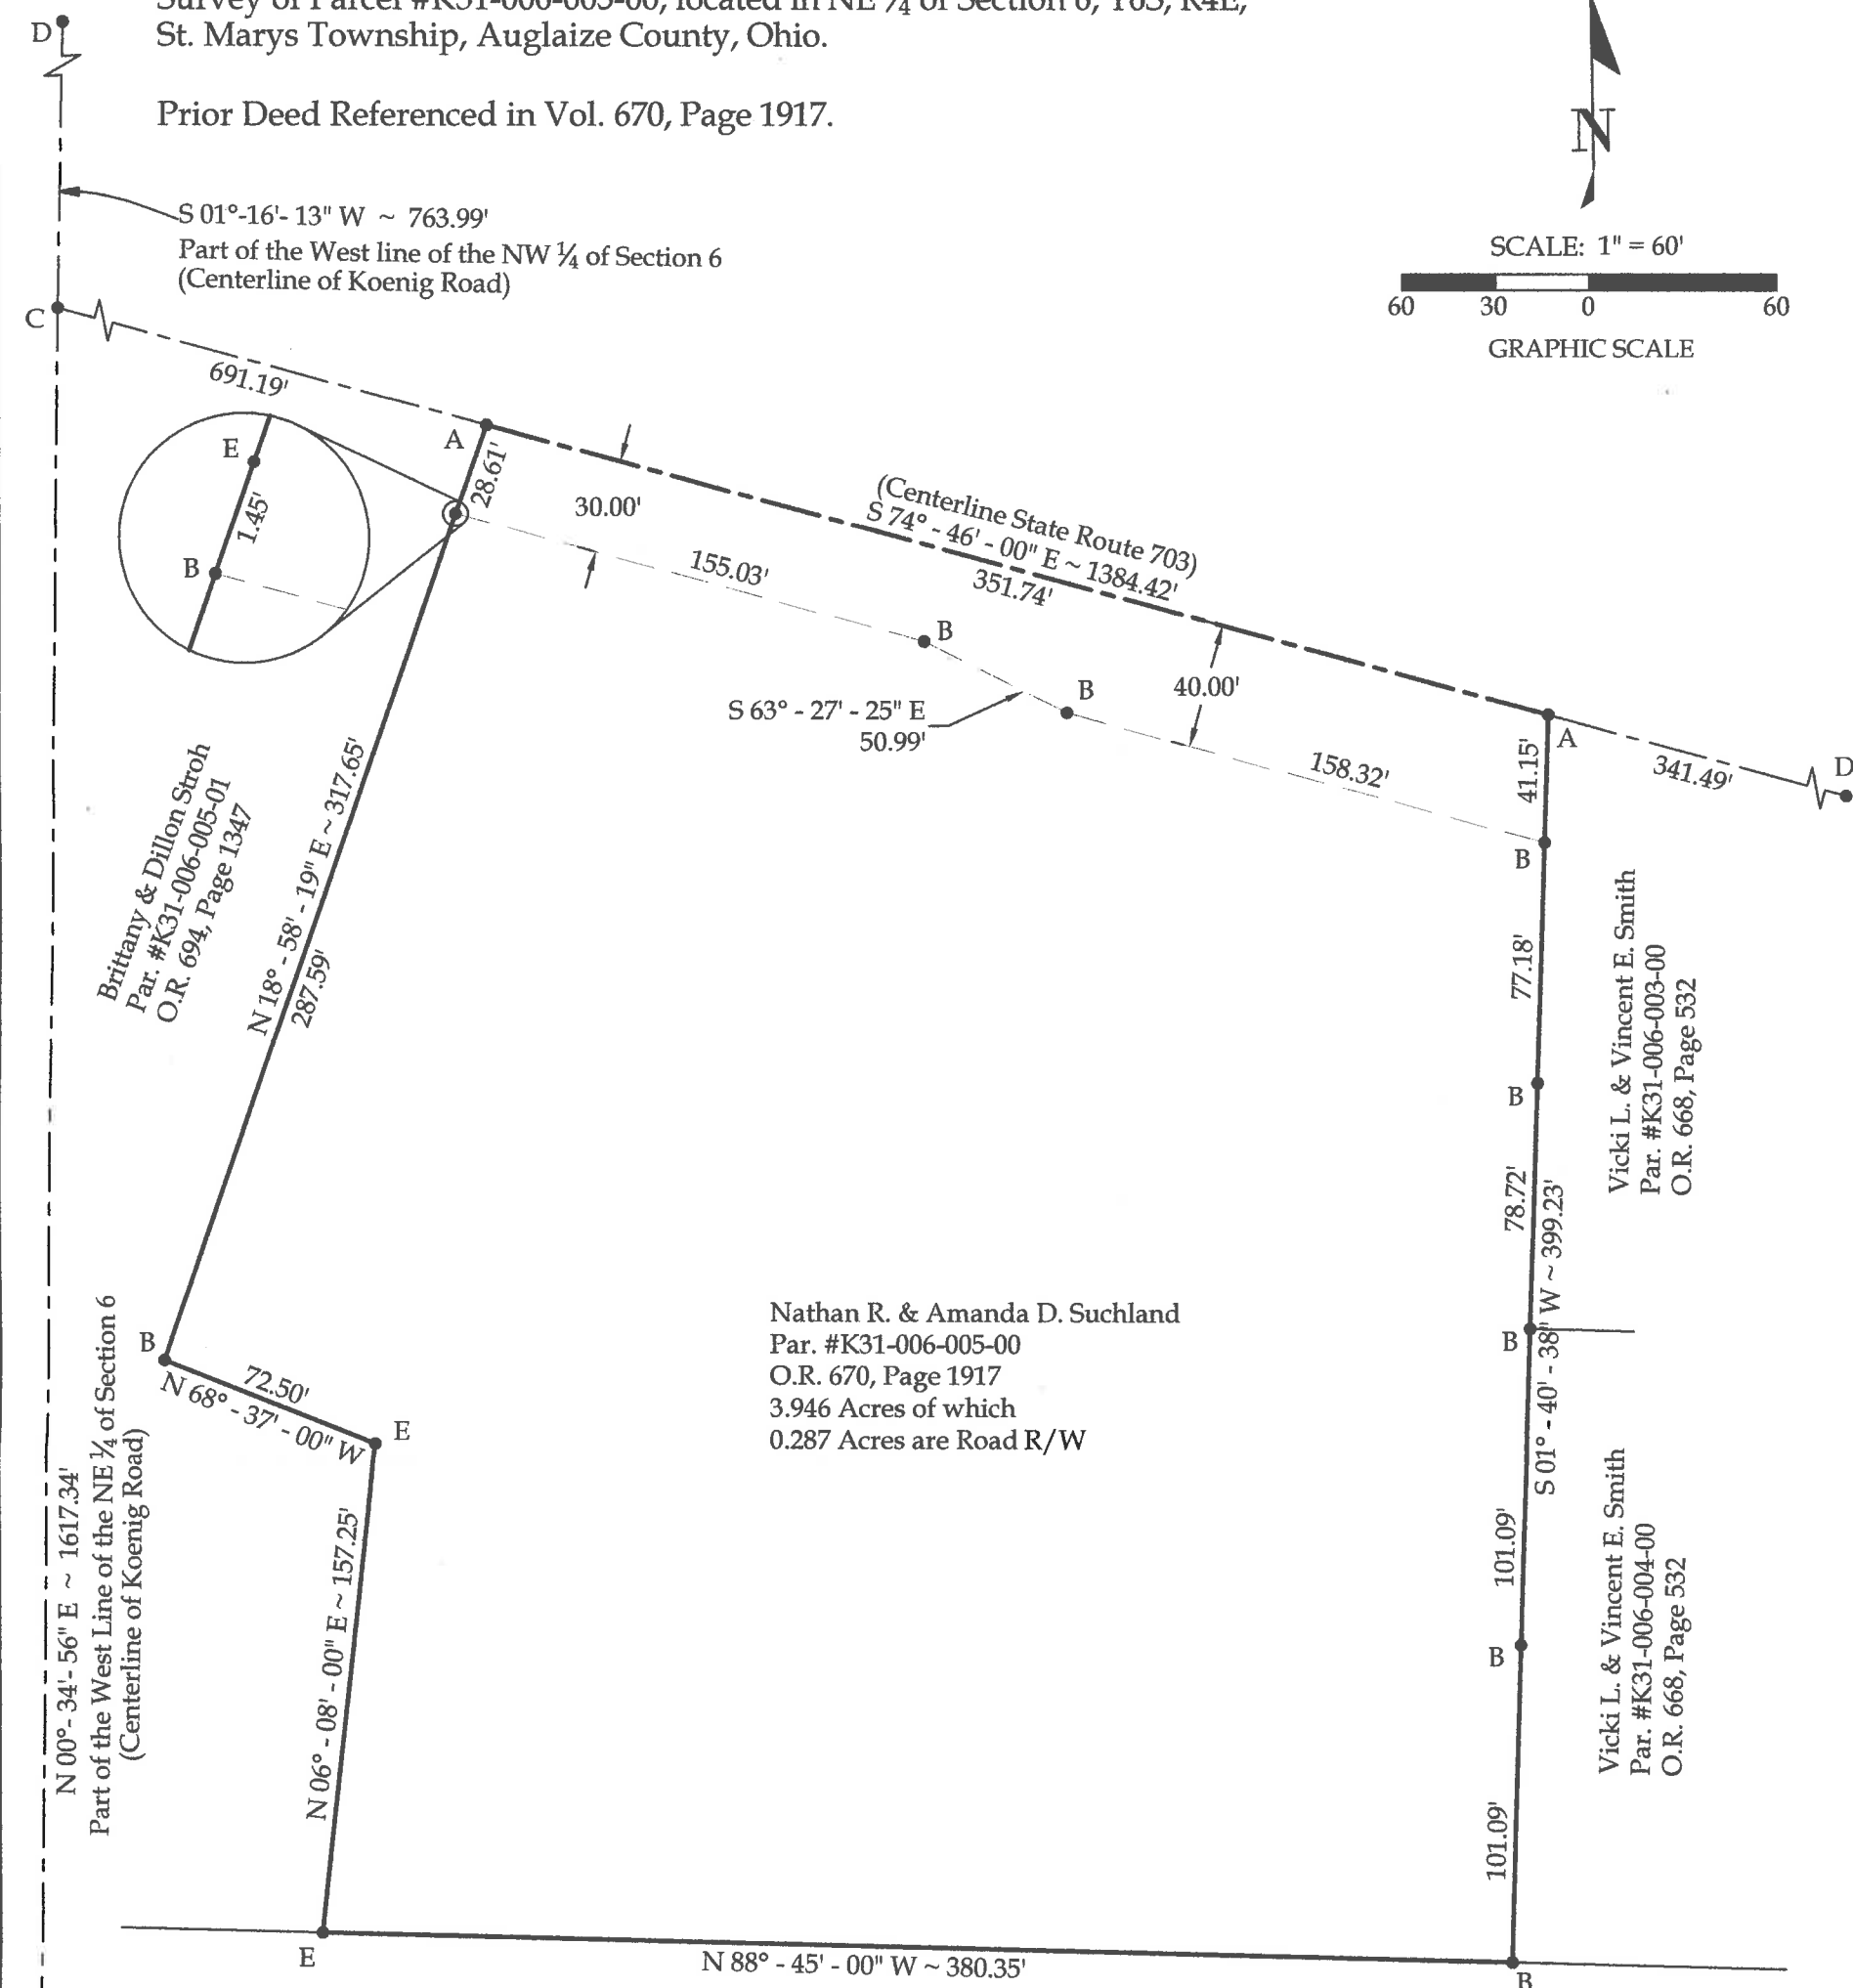


Survey of Parcel #K31-006-005-00, located in NE ¼ of Section 6, T6S, R4E,
St. Marys Township, Auglaize County, Ohio.

Prior Deed Referenced in Vol. 670, Page 1917.

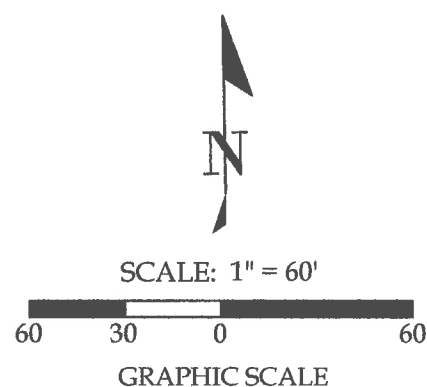

Legend

- A = Set Mag Nail
- B = Set #5 Rebar
- C = Existing Railroad Spike at the Intersection of the Centerline of State Route 703 and the West Line of the NE ¼ of Section 6 (Centerline of Koenig Road)
- D = Existing Railroad Spike
- E = Existing 1" Iron Pipe
- F = Existing Monument Box

The State Of Ohio
Par. #K31-006-027-00
Vol. 153, Page 454

Basis of Bearings:
The Ohio State Plane North Coordinate System.

Note:
All distances shown are measured unless otherwise noted.



This plat represents an actual boundary survey completed under my direct supervision on May 28, 2018.

Brad J. Core, P.S. #8004

Not Reviewed

CORE CONSULTING A Division of Materials Testing, Inc.		1660 S. Defiance Trail Spencerville, OH 45887 Phone/Fax: 419-647-6163	
CLIENT: Nathan Suchland			
SURVEYED BY: P.J.M.	DATE: 5-28-2019	DRAWN BY: P.J.M.	CHECKED BY: B.J.C.
SCALE: 1" = 60'	PAGE 1	OF 1	PAGES 1