
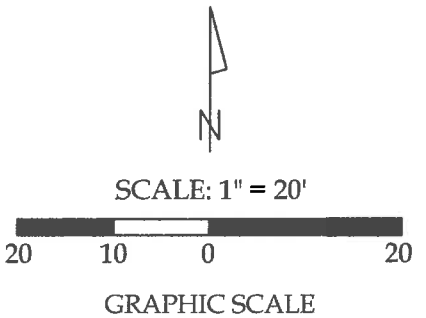


Survey of Parcel #B07-006-035-00 and being a part of Lot #271 of Skinner & Holbrook's Southwest Addition (P.B. 1B, Pg. 66) to the City of Wapakoneta and being located in the NW 1/4 of Section 32, Town 5 South, Range 6 East, Duchouquet Township, Auglaize County, Ohio.

(Deed Referenced in O.R. 644, Pg. 2300)

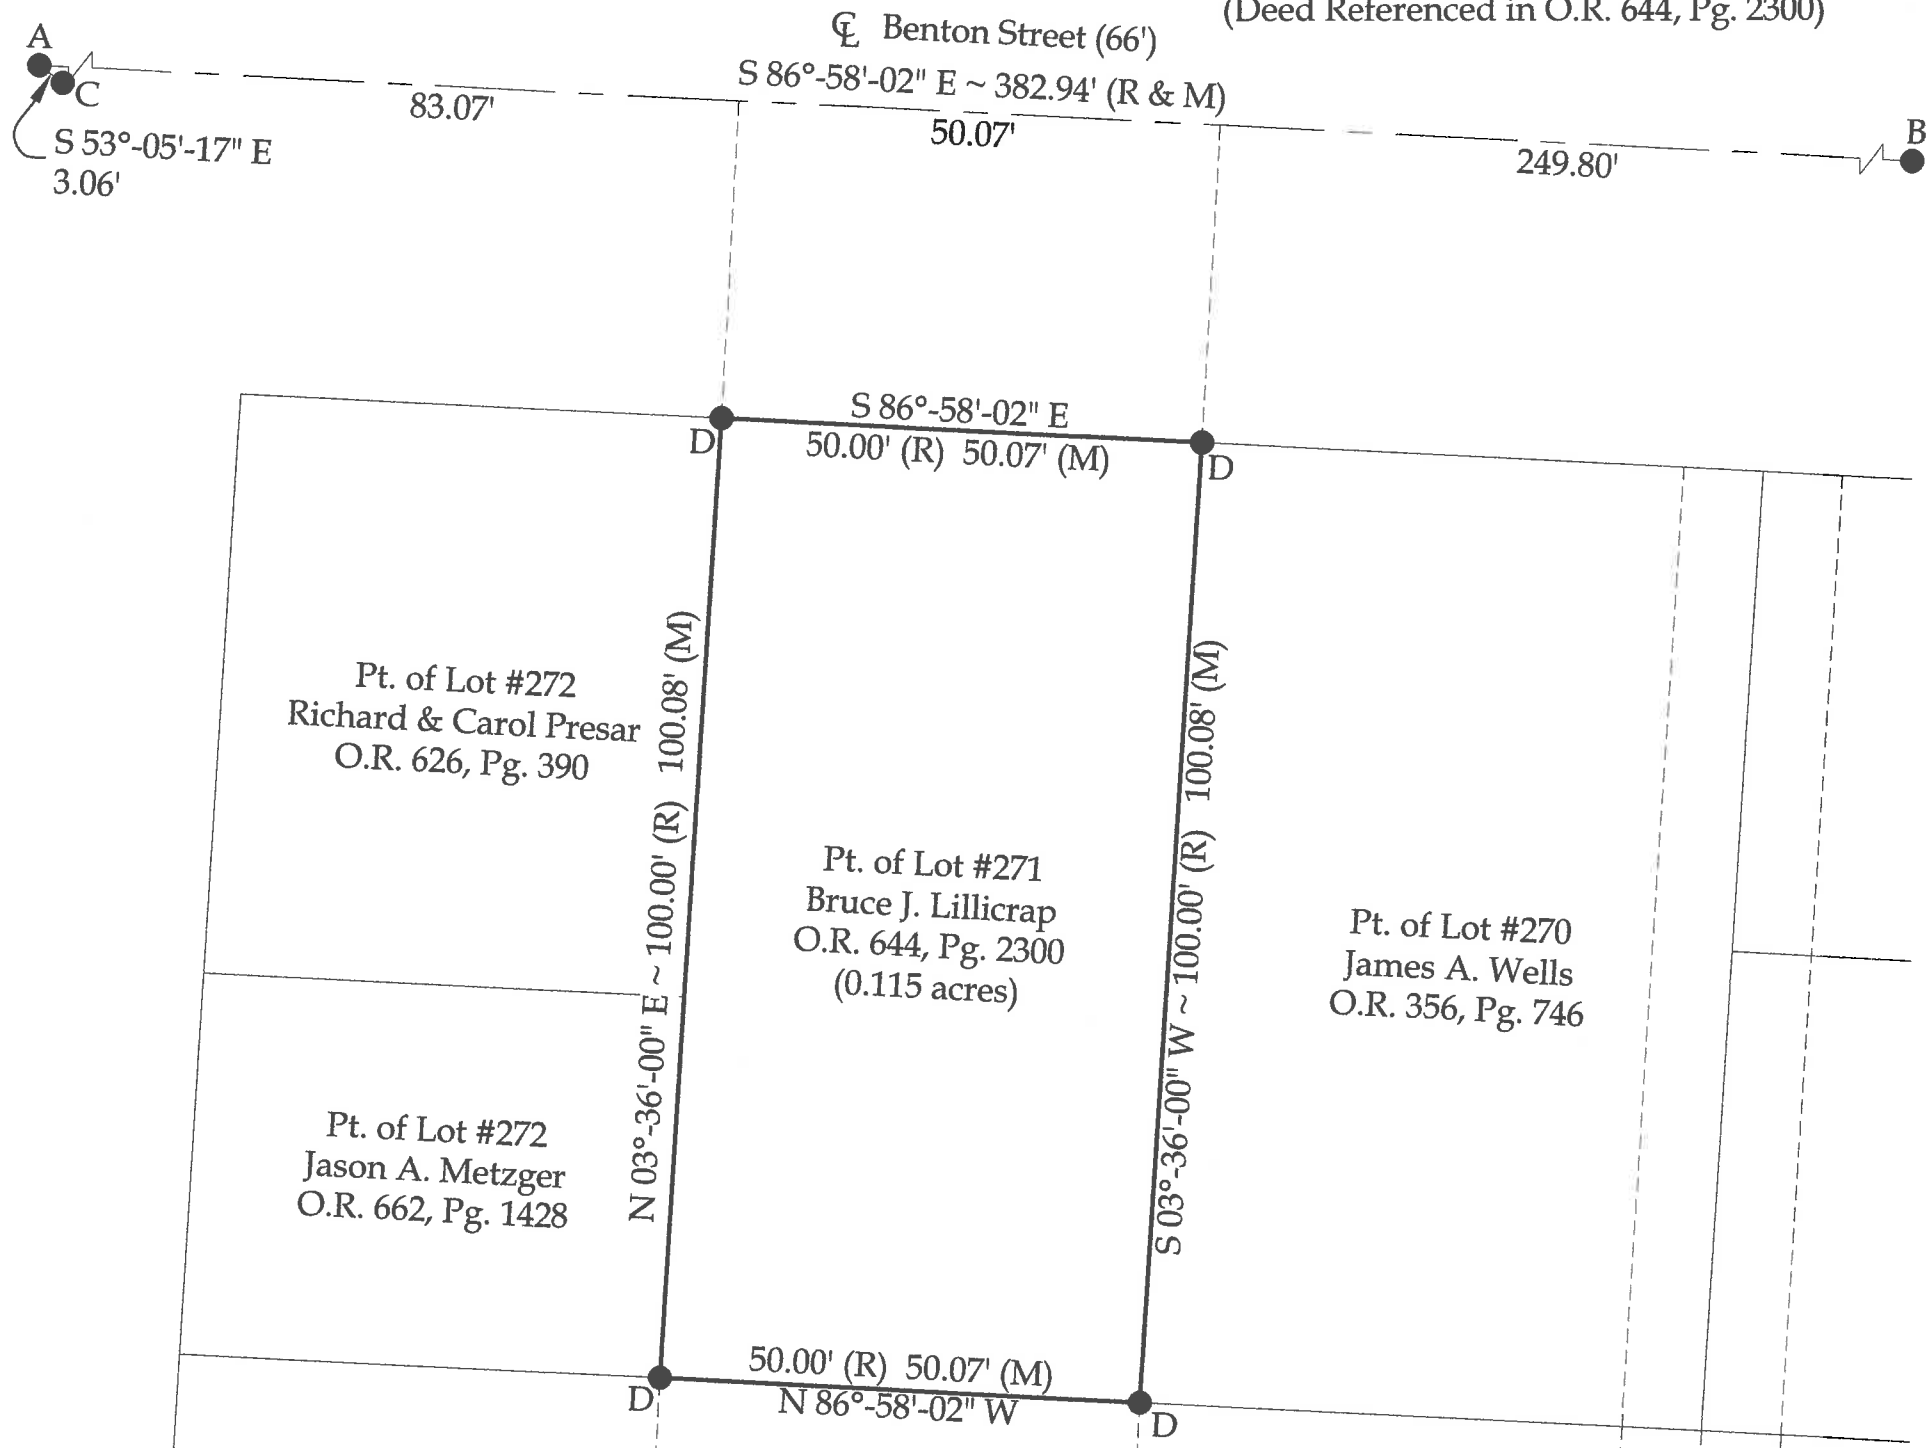

Legend

- A = Mag Spike set at the intersection of Benton Street and Logan Street, as re-established based on Survey #DUC-32-1
- B = Existing Railroad Spike at the intersection of Benton Street and Blackhoof Street
- C = Existing Mag Nail
- D = Set #5 Rebar



This plat represents an actual boundary survey completed under my direct supervision on February 11, 2020.

Kyle J. Binkley
Kyle J. Binkley, P.S. #8587

This plat is recorded in Survey Book "U", Page 44, in the Auglaize County Engineer's Office.

BASIS OF BEARINGS : The system of bearings for this plat and legal description is based on the Ohio State Plane - North Coordinate System.

NOTE : All distances on this plat are measured unless otherwise noted.

Surveyor's Note : Property lines were established utilizing found monumentation and survey #DUC-32-1 of the Auglaize County Tax Map Office.

121 W. Auglaize Street
Wapakoneta, Ohio 45895
(419) 236-3768

CLIENT: Bruce Lillicrap			
SURVEYED BY: T.J.S./T.E.W.	DATE: 02-11-2020	DRAWN BY: K.J.B.	CHECKED BY: K.J.B.
SCALE: 1" = 20'		PAGE 1	OF 1