


Survey of Parcel #J27-024-009-03, located in the SE 1/4 of the NW 1/4 of Section 24, T4S, R4E, Salem Township, Auglaize County, Ohio.

Prior Deed Referenced in O.R. 645, Page 384.

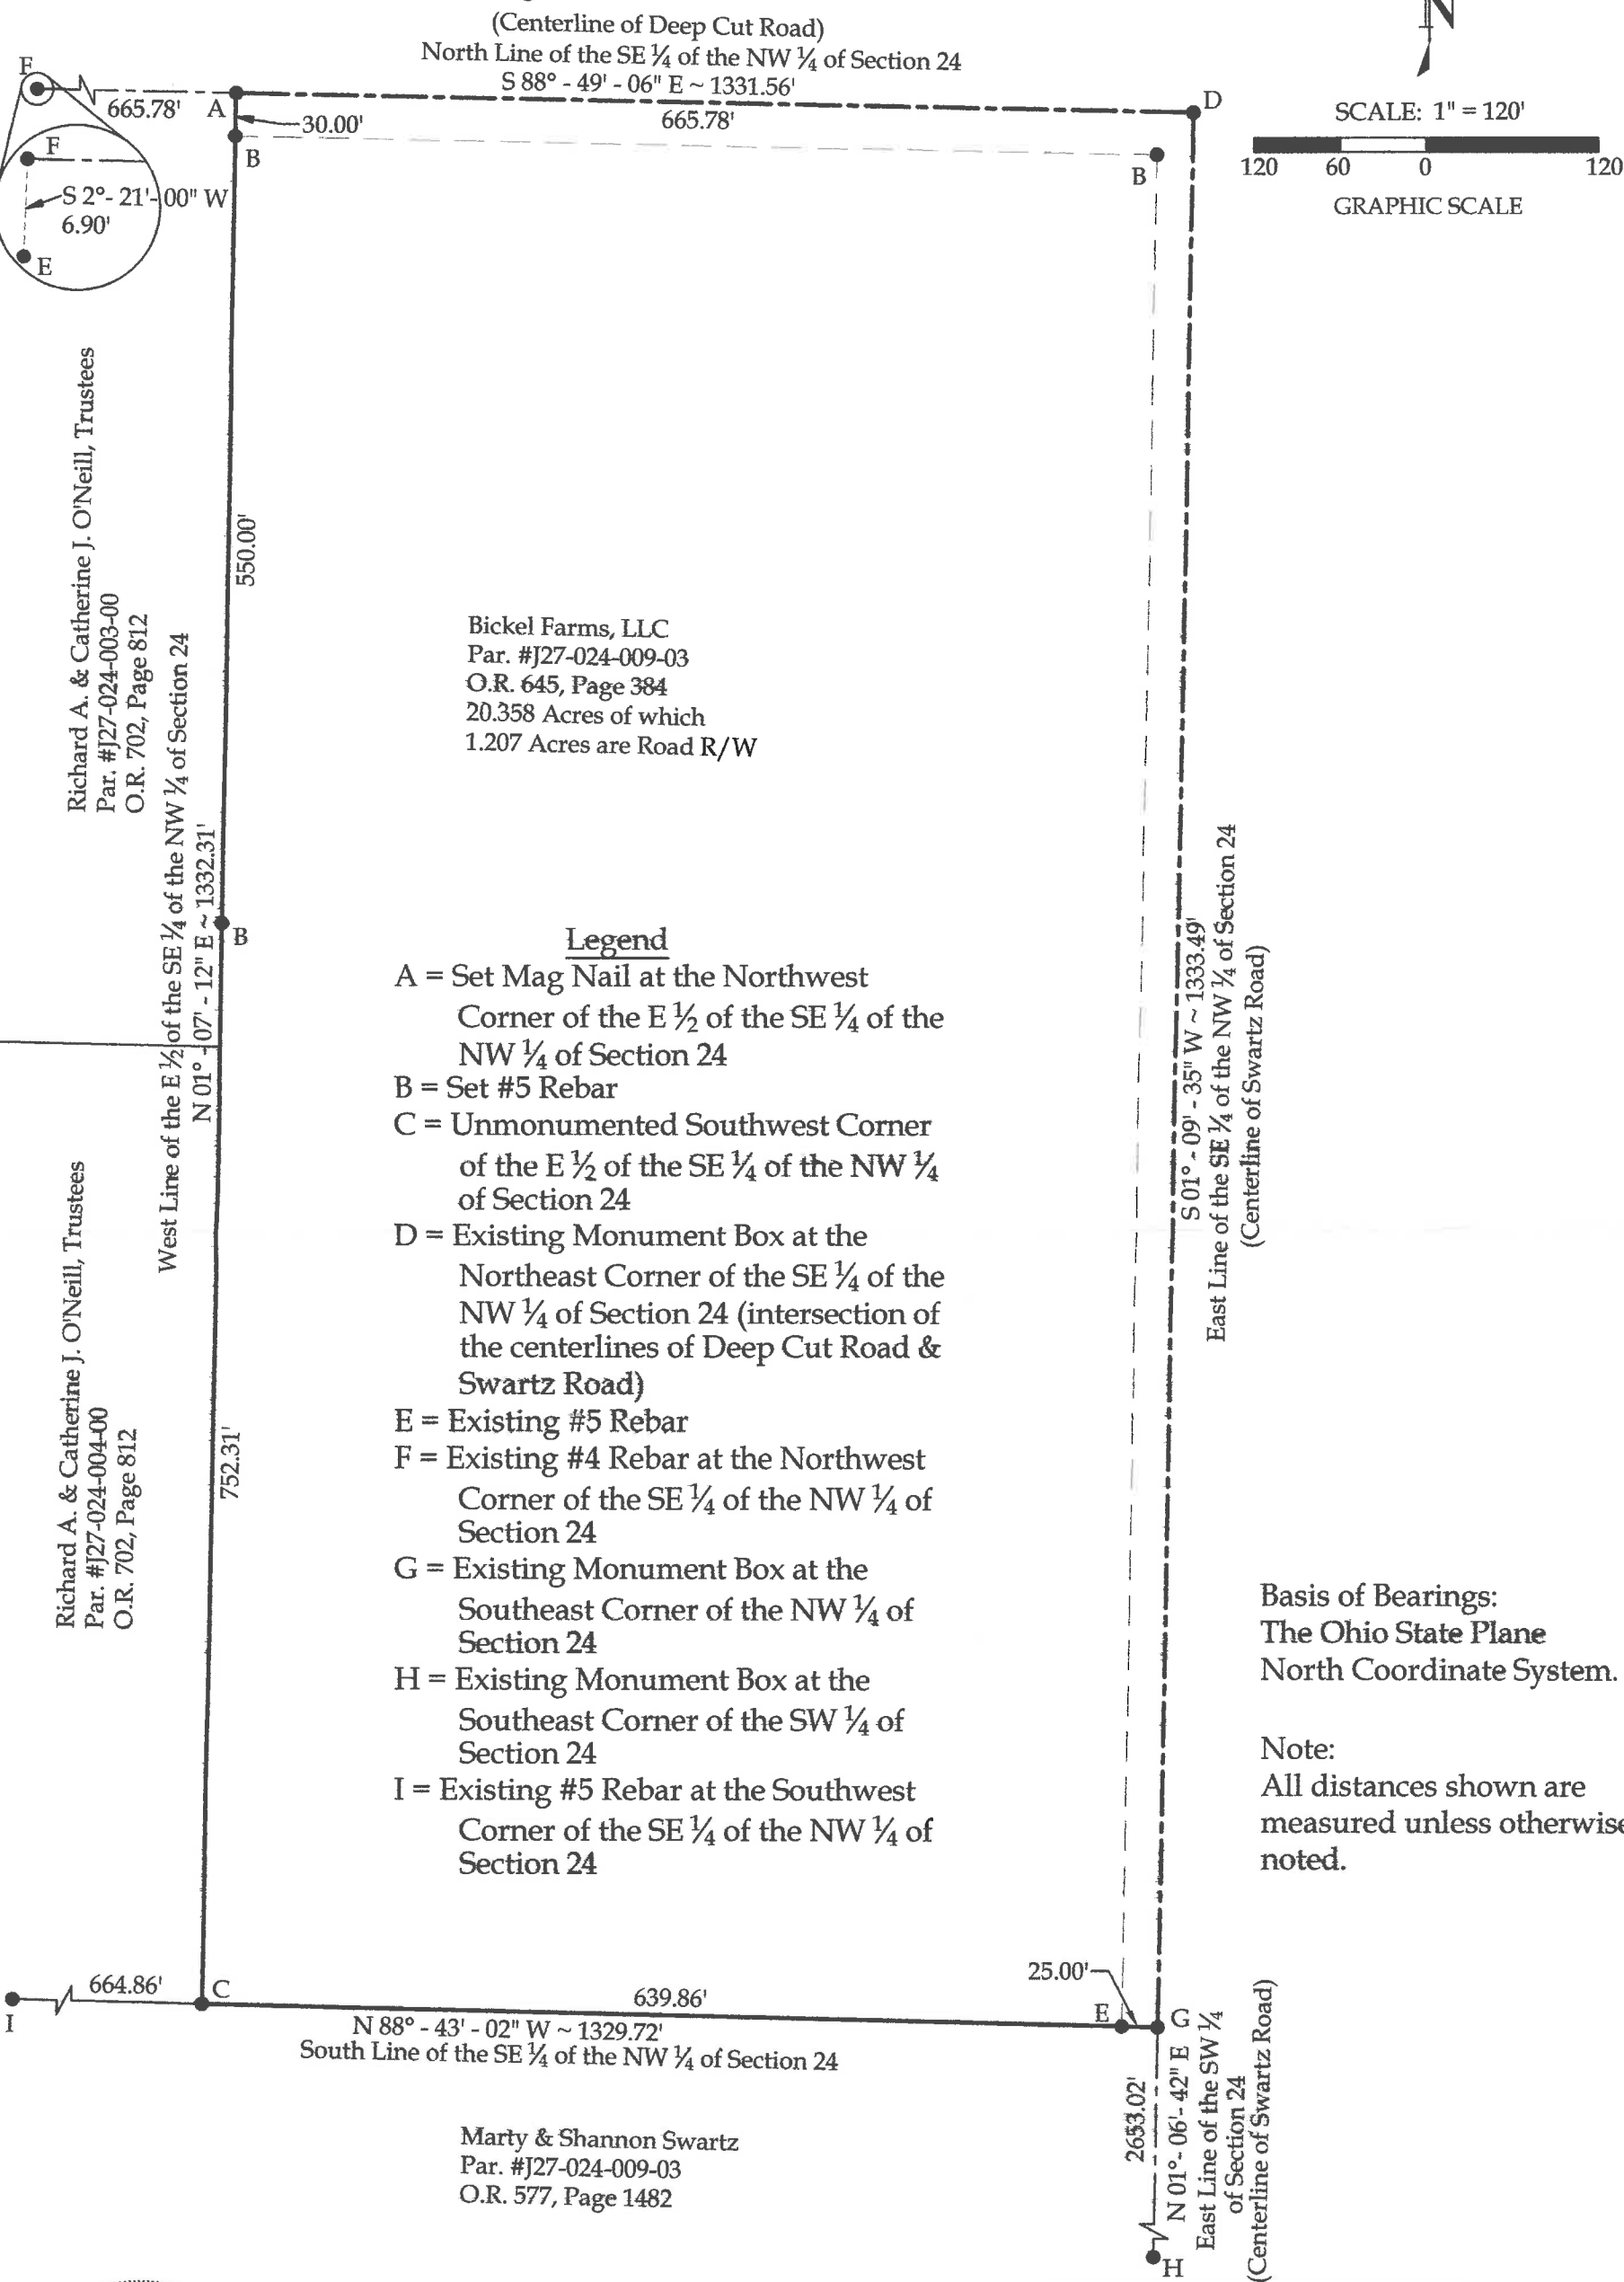

This plat represents an actual boundary survey completed under my direct supervision on August 05, 2020.

*Brad J. Core*  
Brad J. Core, P.S. #8004

1660 S. Defiance Trail  
Spencerville, OH 45887  
Phone/Fax: 419-647-6163

A Division of Materials Testing, Inc.

CLIENT: Adam Cozad

|                     |                 |                  |                    |
|---------------------|-----------------|------------------|--------------------|
| SURVEYED BY: P.J.M. | DATE: 8-05-2020 | DRAWN BY: P.J.M. | CHECKED BY: B.J.C. |
| SCALE: 1" = 120'    | PAGE 1          | OF 1             | PAGES 1            |