



Distance Data

D - 1 = 213.30' (R) 213.39' (M)

D - 2 = 299.98' (R) 299.82' (M)

Survey of Parcel #K31-019-015-02 and being a part of the W $\frac{1}{2}$ of the SW $\frac{1}{4}$ of the NW $\frac{1}{4}$ of Section 19, Town 6 South, Range 4 East, St. Marys Township, Auglaize County, Ohio.

(Deed Referenced in O.R. 708, Pg. 3246)

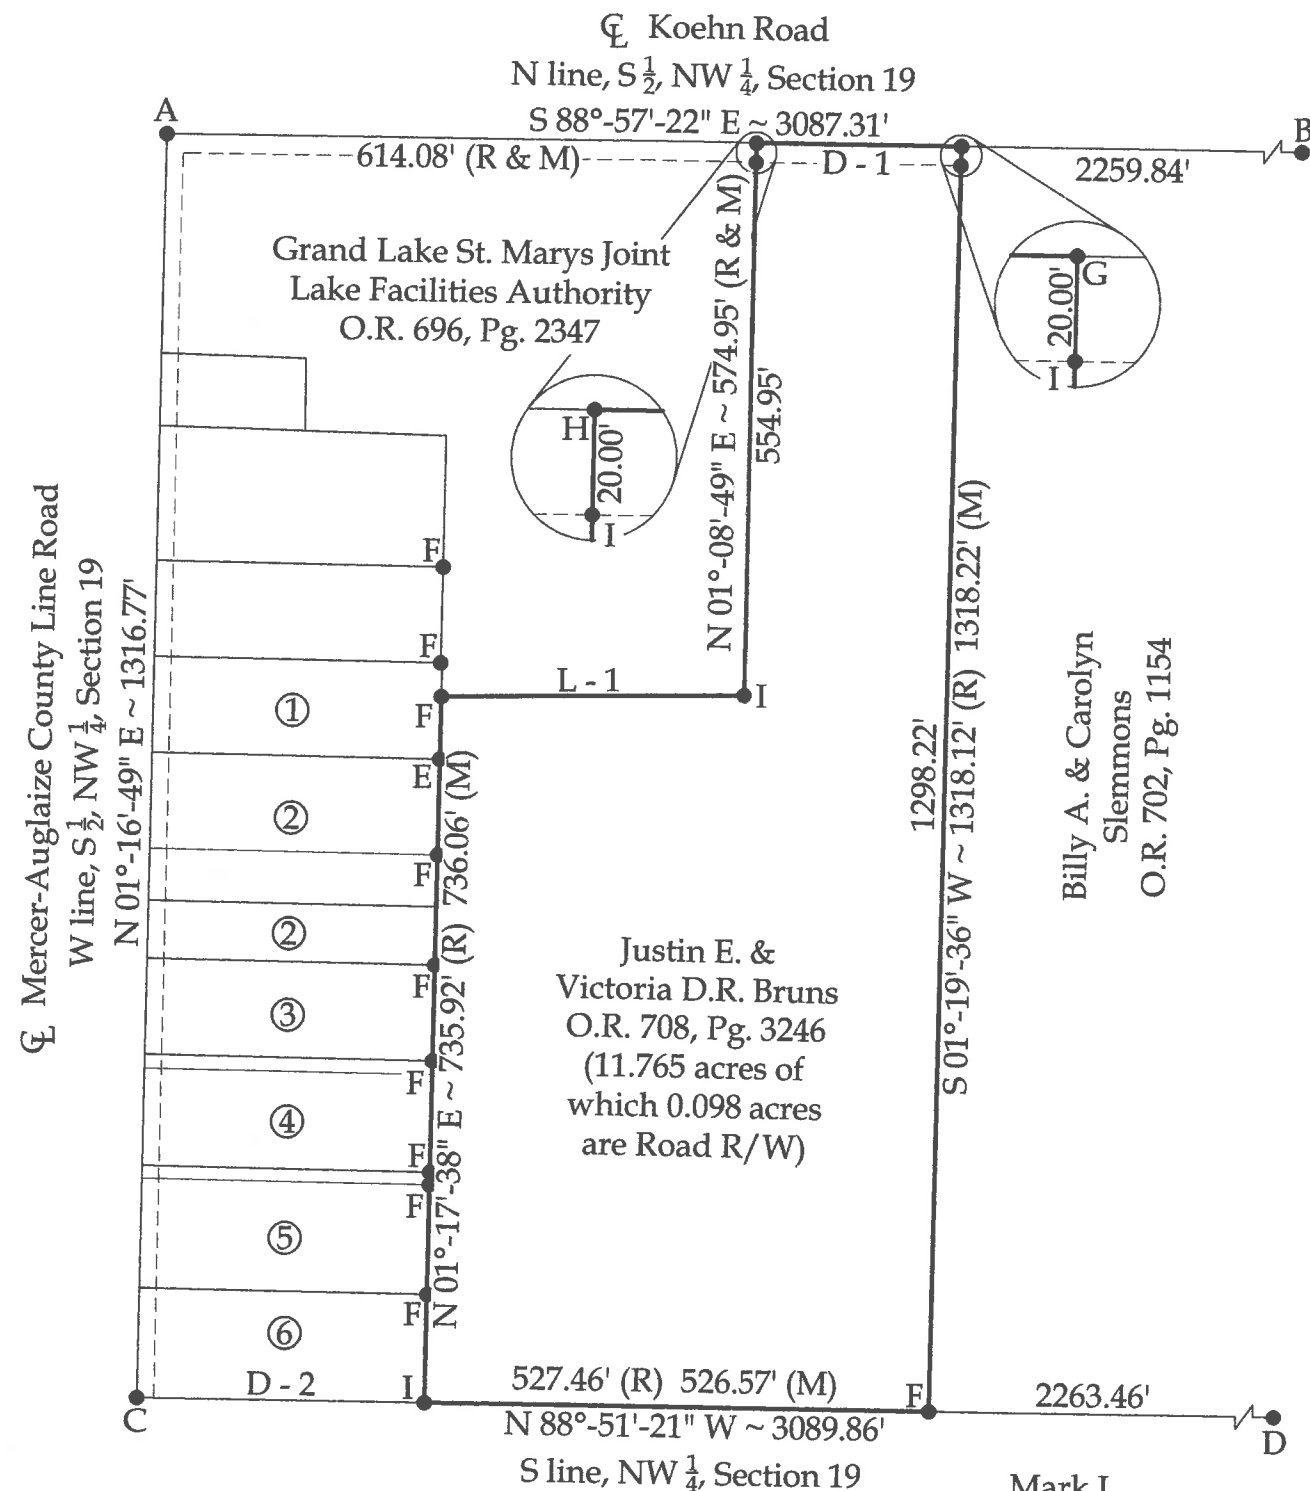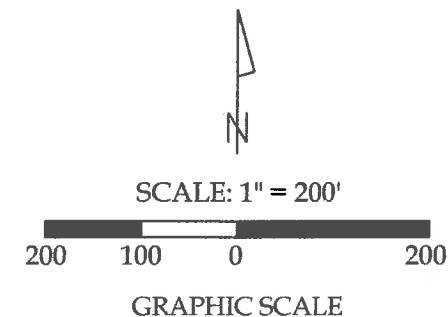

Line Data

L - 1 = N 89°-54'-09" E ~ 315.51' (R & M)

Property Information

- ① Michael & Christine Enderud
O.R. 667, Pg. 871
- ② John A. & Betty A. Puckett
O.R. 553, Pg. 1284
- ③ Mark H. Siegel
O.R. 682, Pg. 938
- ④ Anthony L. & Judith A. Wolf
O.R. 685, Pg. 1144
- ⑤ Scott D. & Debra L. Hamilton
O.R. 687, Pg. 1359
- ⑥ James A. & Meredith L. Speckman
O.R. 569, Pg. 2692 & 2694

Legend

- A = Existing #5 Rebar at the NW corner of the SW $\frac{1}{4}$ of the NW $\frac{1}{4}$ of Section 19
B = Existing Monument Box at the NE corner of the SE $\frac{1}{4}$ of the NW $\frac{1}{4}$ of Section 19
C = Existing Monument Box at the SW corner of the NW $\frac{1}{4}$ of Section 19
D = Existing Monument Box at the SE corner of the NW $\frac{1}{4}$ of Section 19
E = Existing $\frac{1}{2}$ " Iron Pipe
F = Existing #5 Rebar
G = Existing Mag Nail
H = Set Mag Nail
I = Set #5 Rebar



This plat represents an actual boundary survey completed under my direct supervision on April 26, 2021.

Kyle J. Binkley
Kyle J. Binkley, P.S. #8587

This plat is recorded in Survey Book "U", Page 404, in the Auglaize County Engineer's Office.

Mark L.
Fledderjohann
O.R. 624, Pg. 641

NOTE : All distances on this plat are measured unless otherwise noted.

BASIS OF BEARINGS : The system of bearings for this plat and legal description is based on the Ohio State Plane - North Coordinate System NAD83 (2011).

CLIENT: Justin Bruns			
SURVEYED BY: T.E.W./T.J.S.	DATE: 04-26-2021	DRAWN BY: K.J.B.	CHECKED BY: K.J.B.
SCALE: 1" = 200'		PAGE 1	OF 1 PAGES

U-404