
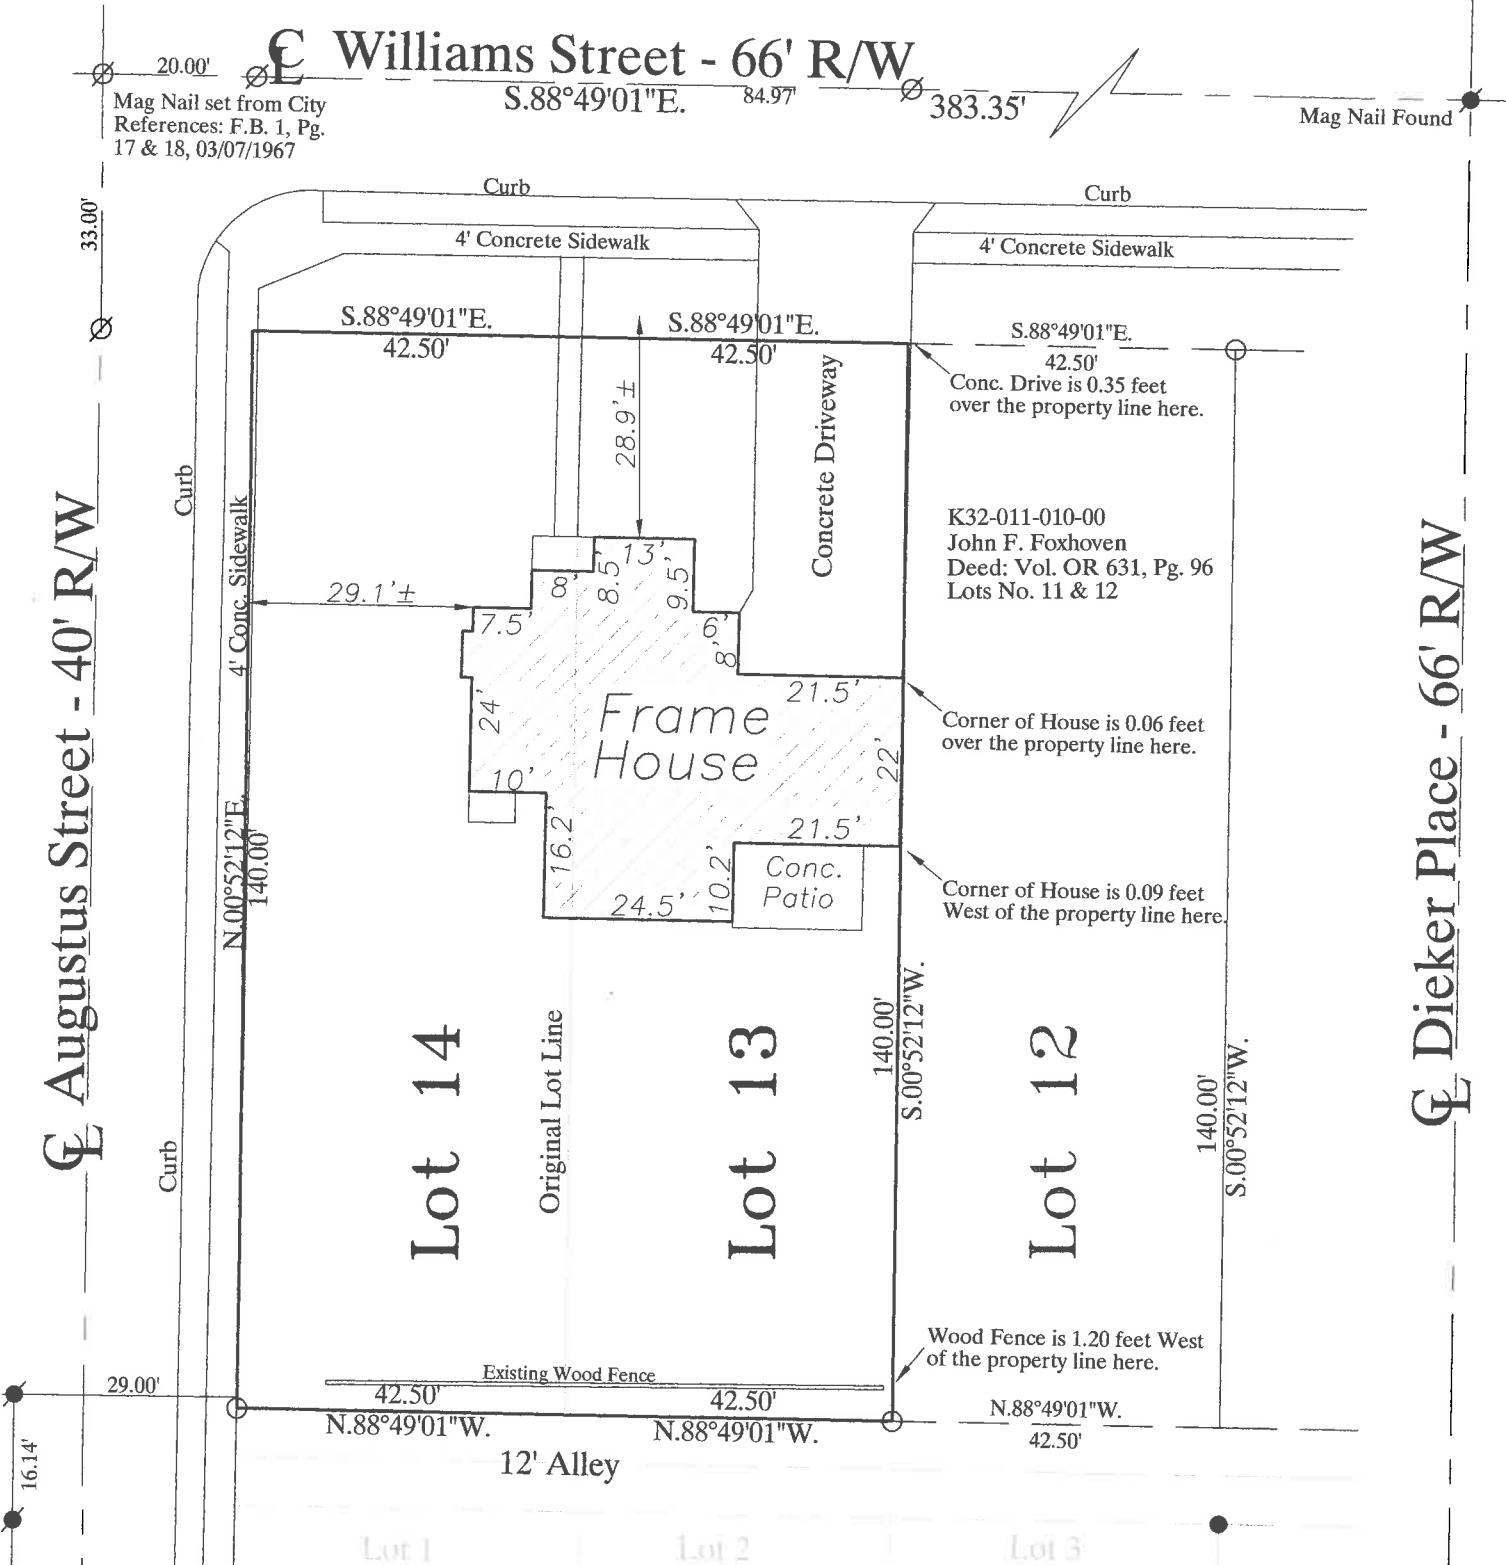


ANGELA McGLOTHEN SURVEY

Being Lots No. 13 & 14 in the Motz & Dieker's Addition,
Southeast 1/4, Section 4, T-6-S, R-4-E, St. Marys
Twp., City of St. Marys, Auglaize County, Ohio.
Parcel Number K32-011-012-00

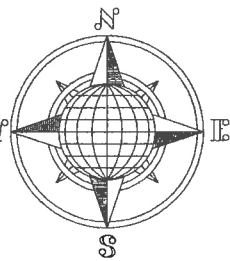



Basis of Bearing is the centerline of Williams Street as S.88°49'01"E. based on the Ohio State Plane North Coordinate System NAD-83 (2011).

This Plat is Recorded in Survey Book "U", Page 501, in the Auglaize County Engineer's Office.

This Plat represents an actual Boundary Survey completed by me, John W. Jauert, P.S. No. 6920 in August 2021.

LEGEND

- Iron Pin Set
- Iron Pin Found
- ⊗ Mag Nail Set
- ⦿ Mag Nail Found

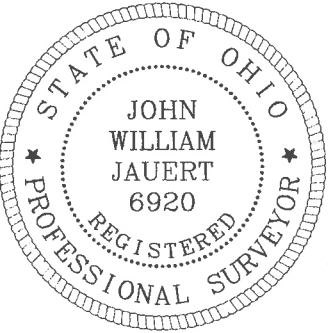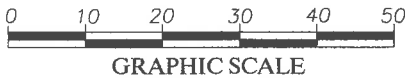

ATTEST:

John W. Jauert
Professional Surveyor No. 6920

Jauert
surveying

11584 Monroe Road
Wapakoneta, Ohio
45895
(419) 657-6999

CLIENT: McGlothen Survey		
COUNTY: Auglaize	TOWNSHIP: St. Marys	SEC. 4
DRAWN BY: J.W.J.	SCALE: 1"=25'	DWG.# 21-4611
CHECKED BY:	DATE: August 2021	
SHEET 1 OF 1	(T-6 -S; R-4 -E)	